


FRONT ELEVATION

SIDE ELEVATION

REAR ELEVATION


SIDE ELEVATION

EXISTING ELEVATIONS

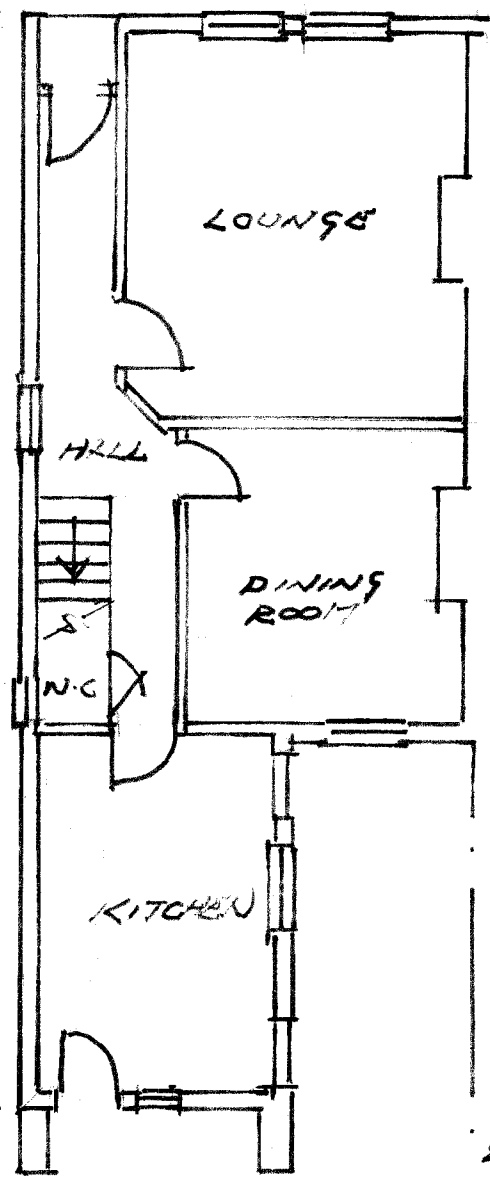


GROUND FLOOR PLAN

EXISTING PLANS

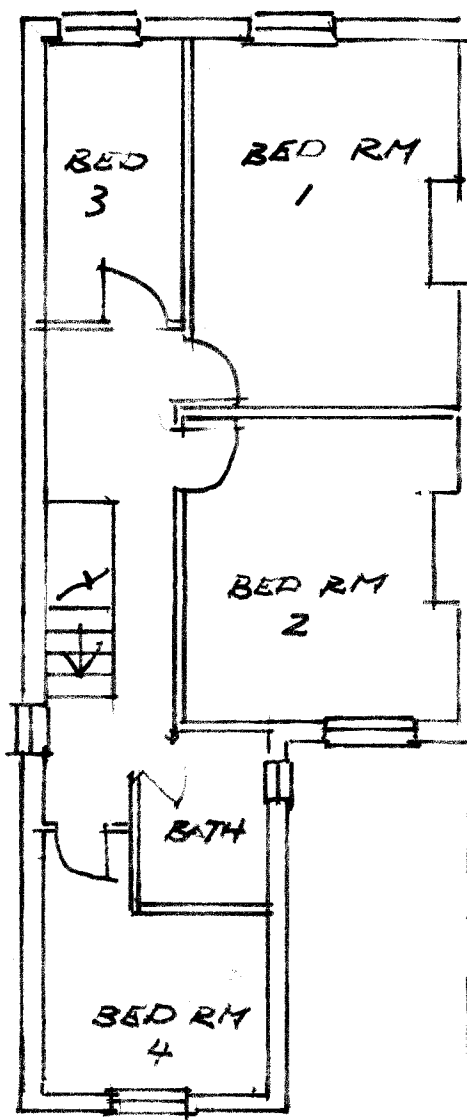


FIRST FLOOR PLAN

SCALE 1:100

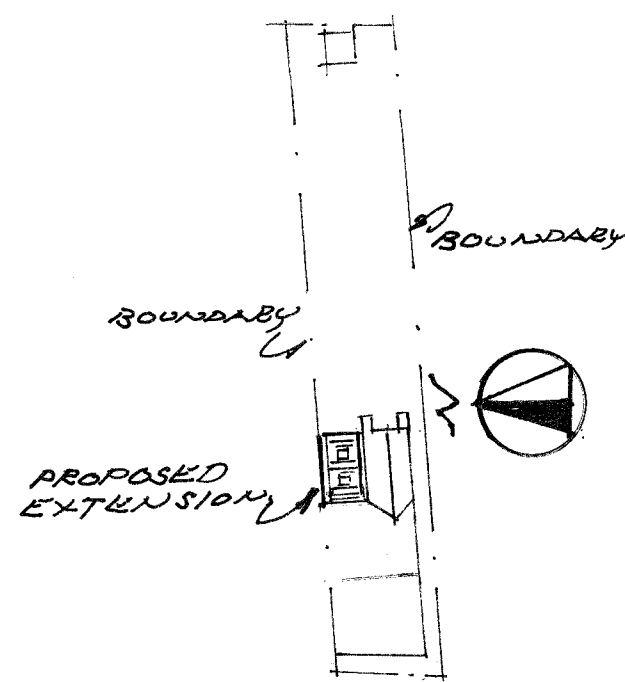

SITE PLAN

1:500

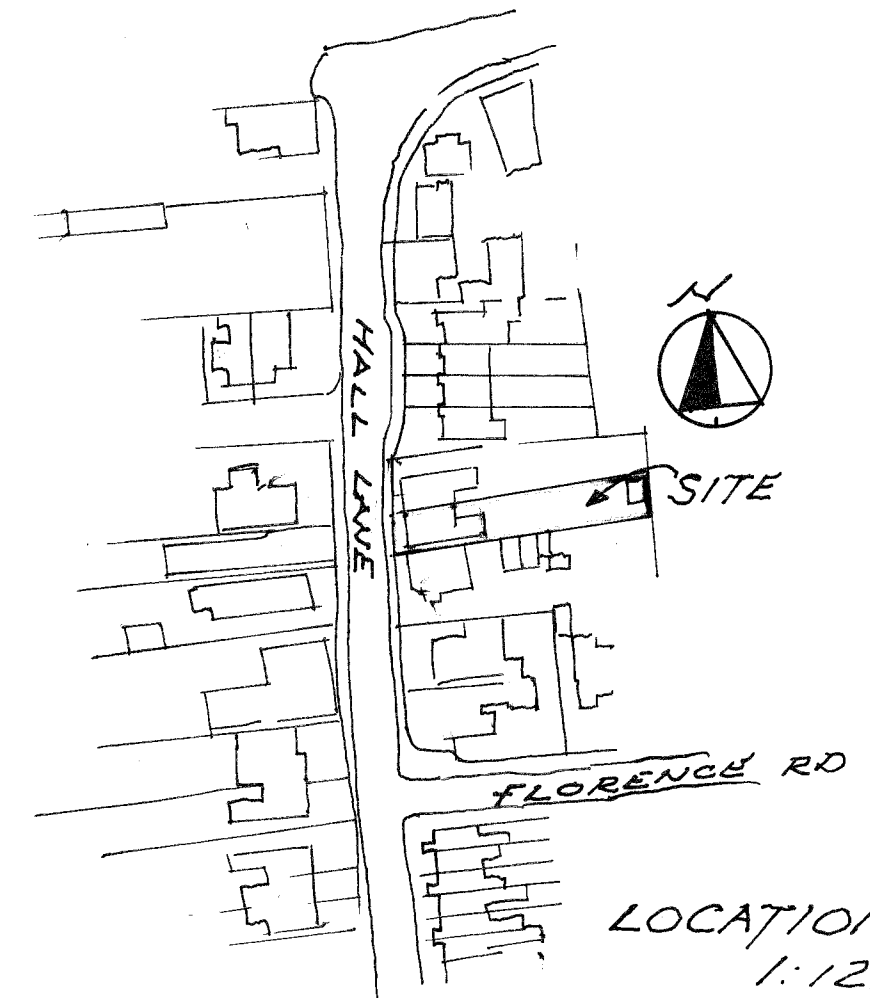

LOCATION PLAN

1:1250