




REAR ELEVATION

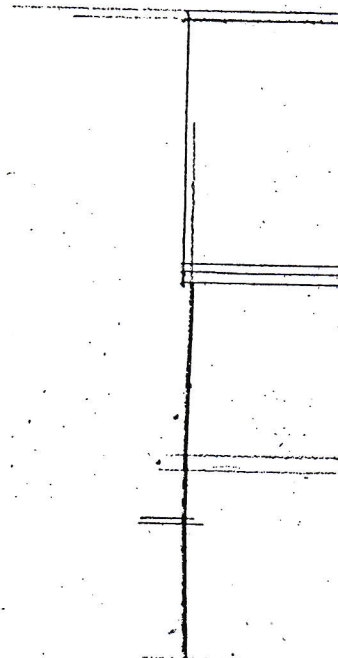

SIDE

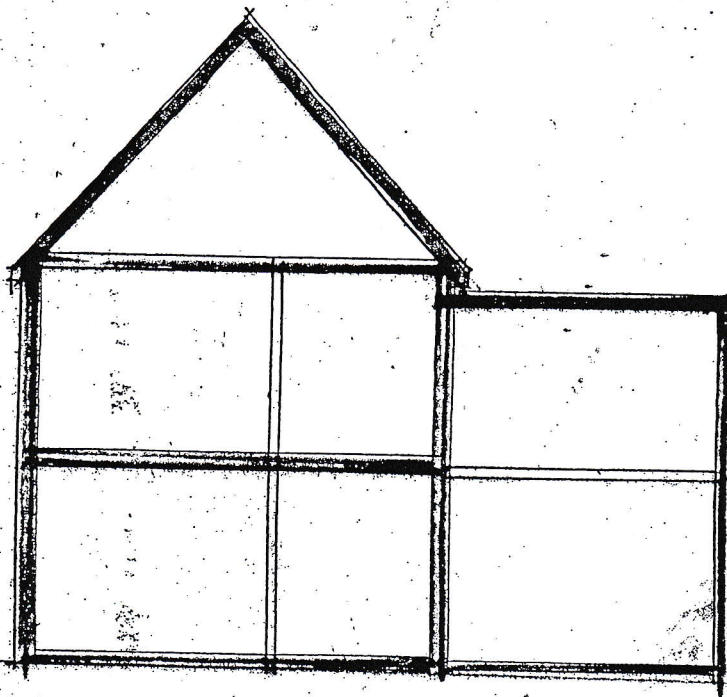

SECTION AA

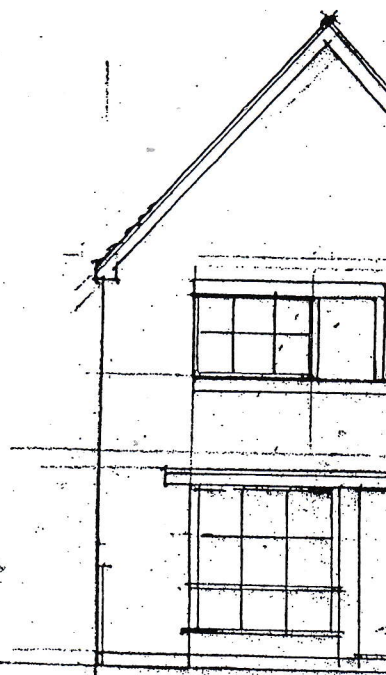

FRONT ELEVATION

EXISTING

OM Scale bar 1:100 @ A4 10M  
20A Renshaw Way Aylesbury