

ROUNDED TOP

2 HD CCTV
CAMERAS MOUNTED
± 1850MM ABOVE GL


2.5M TIMBER
POST
100 X 150MM SECTION

PUMPKIN GTHASE
6 SE ANDREW'S LANE
HEADWISTON

KVA ARCHITECTS

SCALE 1/10

1053 SK 26.5-21

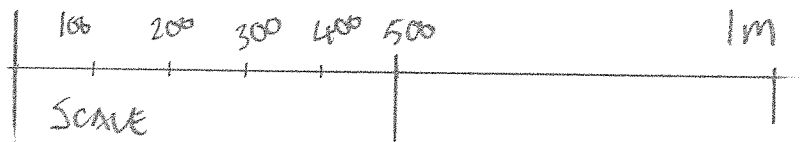

GL

