



© Copyright dam architects
Figured dimensions only are to be taken from this drawing. All dimensions are to be checked on site before any work is put in hand.
If in doubt, ask.

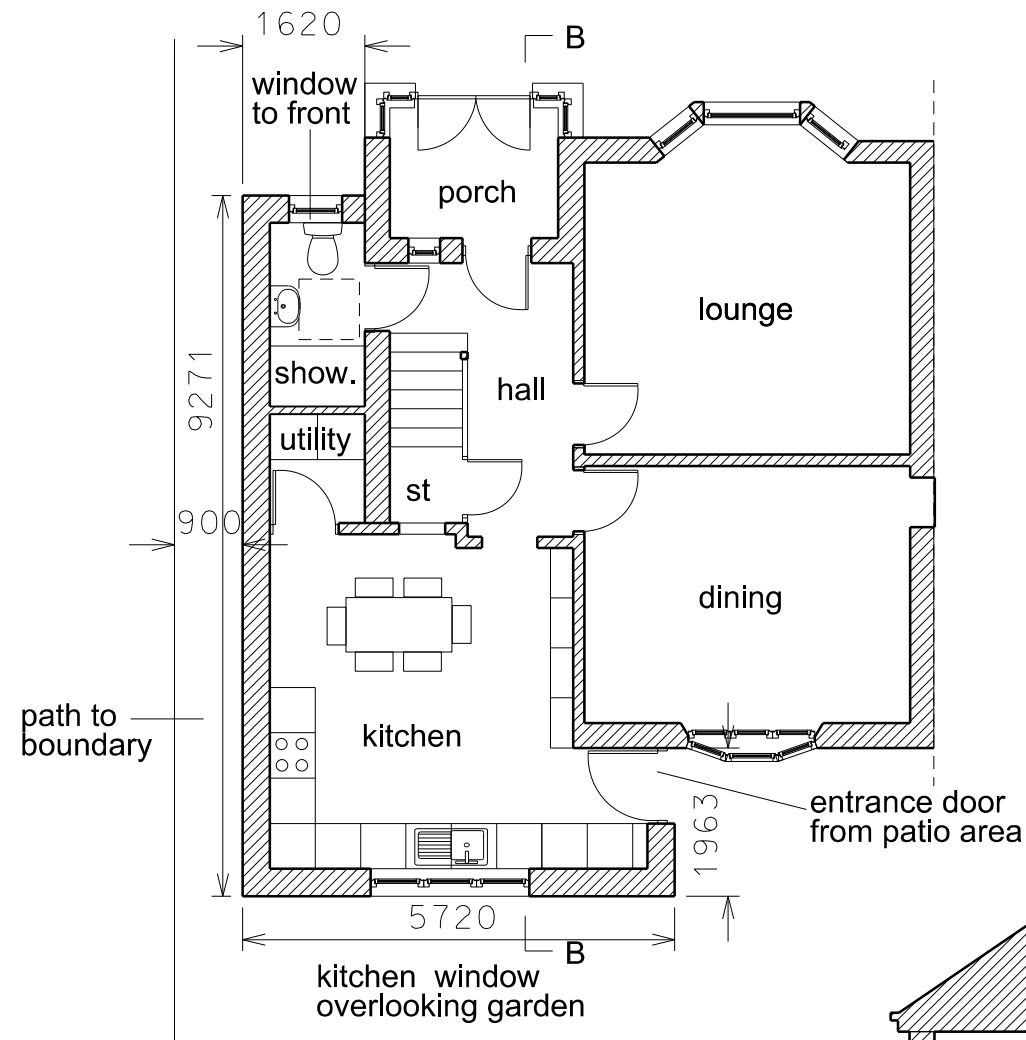


PLAN

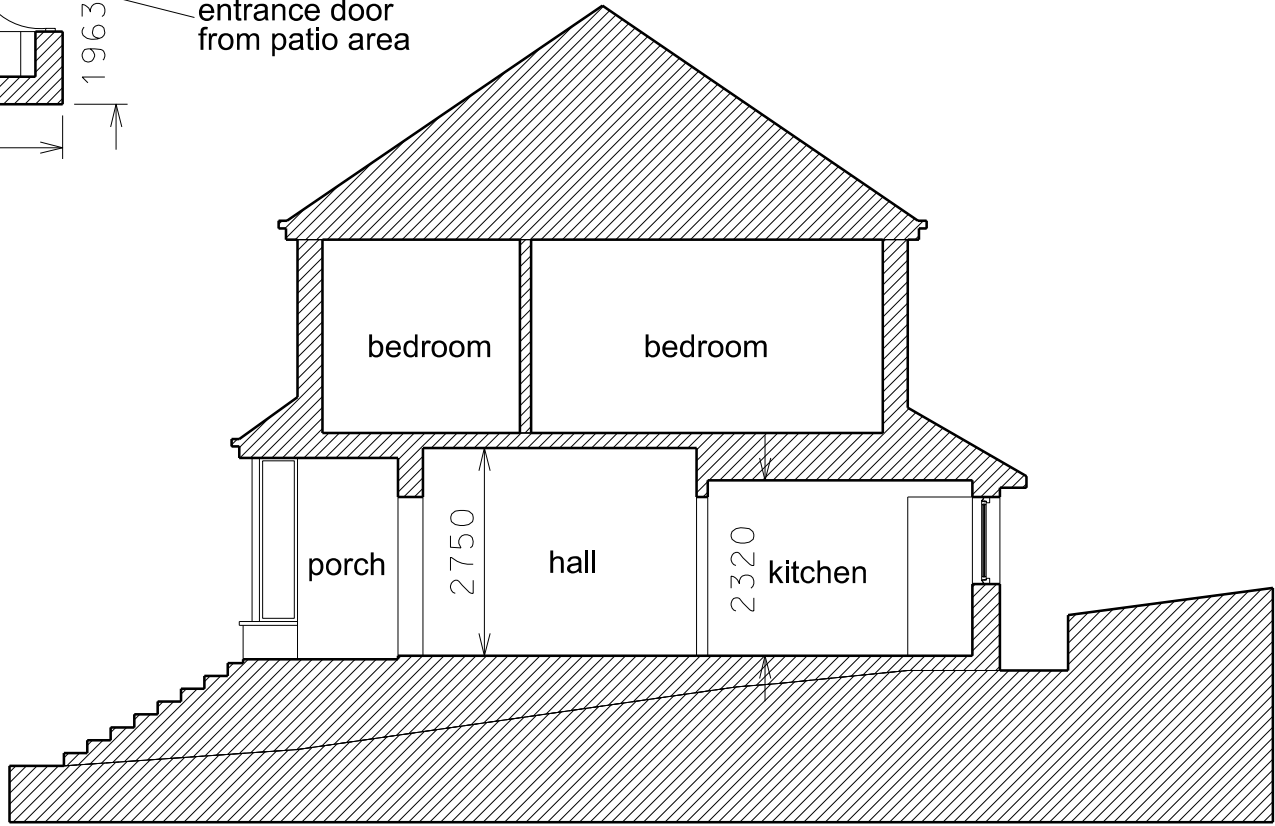

SECTION BB

proposed

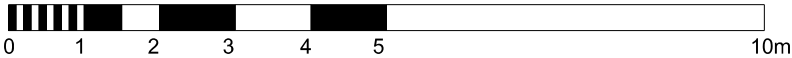

Mark	Revision	Date
dam architects +		
architecture + design + interiors + masterplanning + feasibility		
13 Bellshaugh Place		
Kelvinside		
Glasgow G12 0PF		
t/f		
0141 339 2244		
Client		
Duncan and Caroline Thomson		
Project		
18 Manchester Drive		
Kelvindale		
Drawing		
Plan and section as proposed		
option D		
Scale		
1:100 (A3)		
Project No.		
0366		
Drawing No.		
AL(0)105		
Rev.		
Created		
Date		
Checked		
Status		