



PROPOSED FRONT ELEVATION (FACING RETFORD ROAD)




PROPOSED SIDE ELEVATION (FACING IN THE DEVELOPMENT)




PROPOSED FRONT ELEVATION (FACING RETFORD ROAD)



PROPOSED SIDE ELEVATION

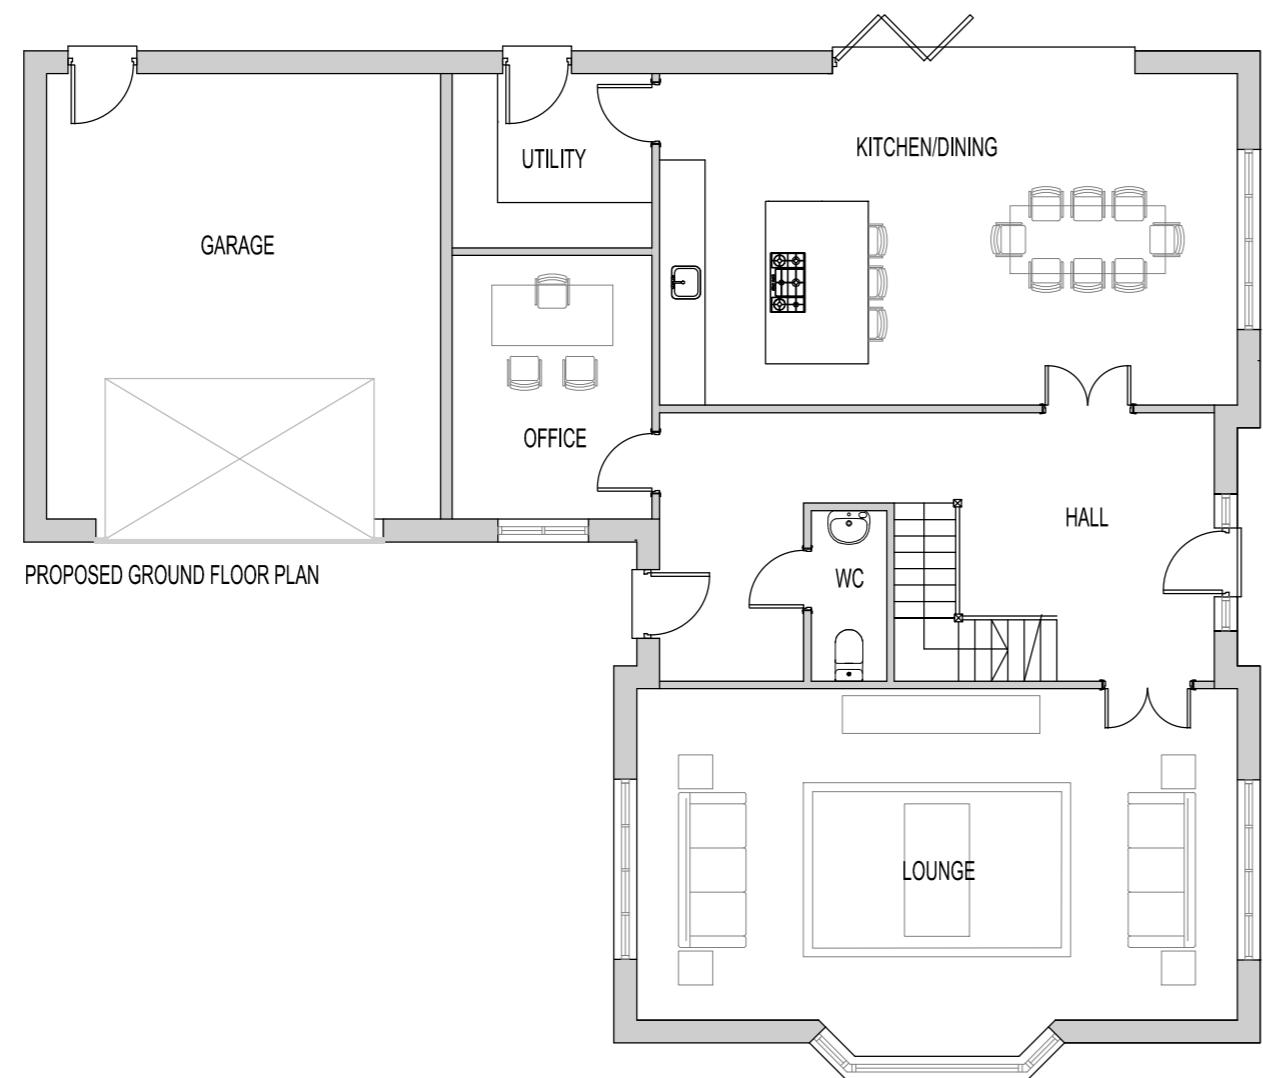


PROPOSED GROUND FLOOR PLAN

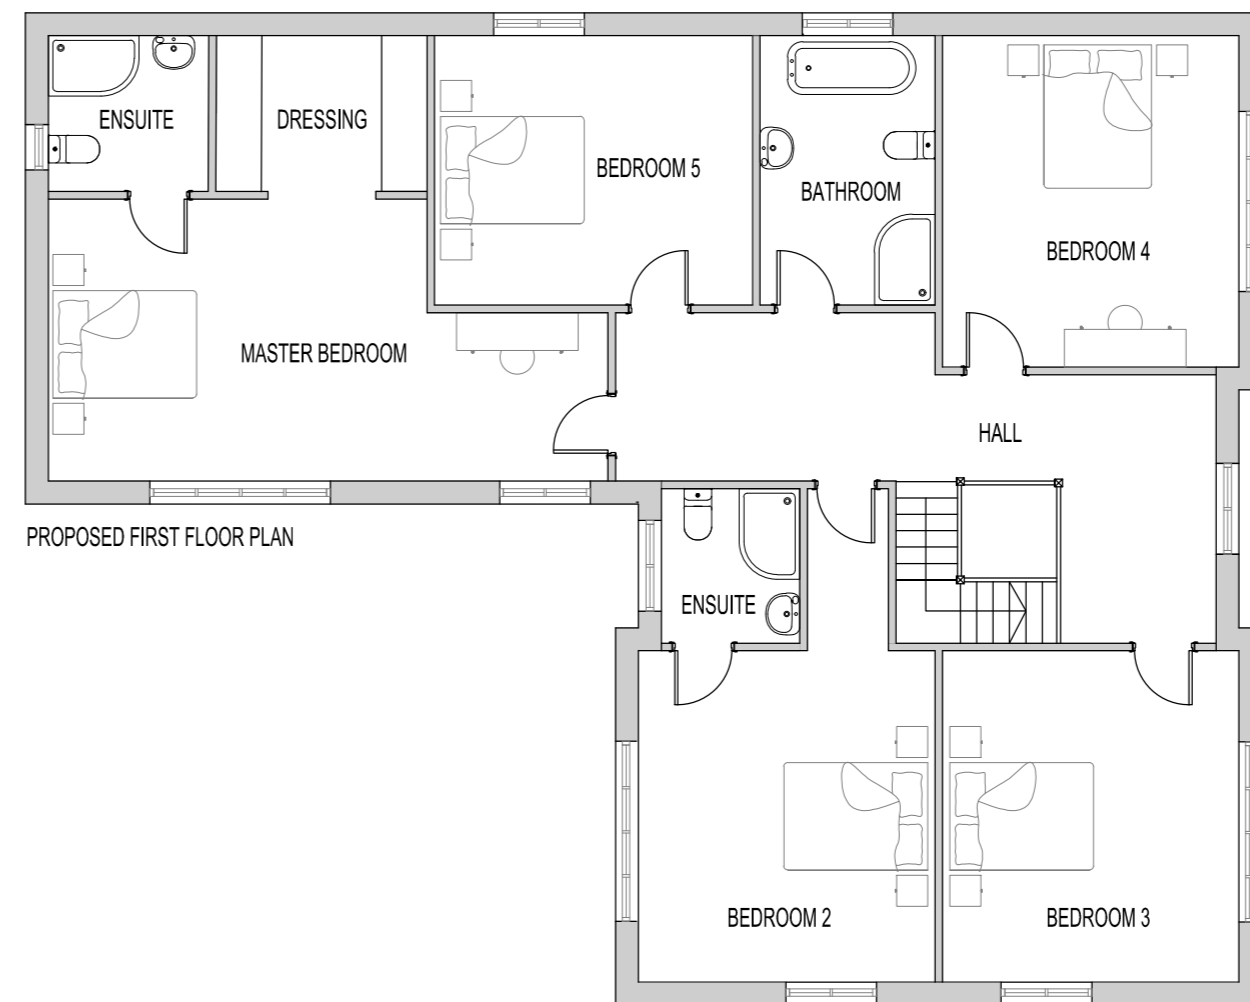

PROPOSED FIRST FLOOR PLAN

REV	DATE	CC BY	DESCRIPTION
-	12.05.21	CC	FIRST ISSUE



Pure Offices, 4100 Park Approach, Thorpe Park, Leeds, LS15 8GB
T:07950290925 E:info@artreum.co.uk www.artreum.co.uk

CLIENT:	RIDLEY HOMES	
PROJECT:	RETFORD ROAD, SOUTH LEVERTON	
TITLE:	PLOT 1 PROPOSED FLOOR PLANS & ELEVATIONS	
SCALE @ A2: 1:100	DWG No: 1017-001-03-03	REV: -