


PROPOSED FRONT ELEVATION




PROPOSED SIDE ELEVATION




PROPOSED REAR ELEVATION

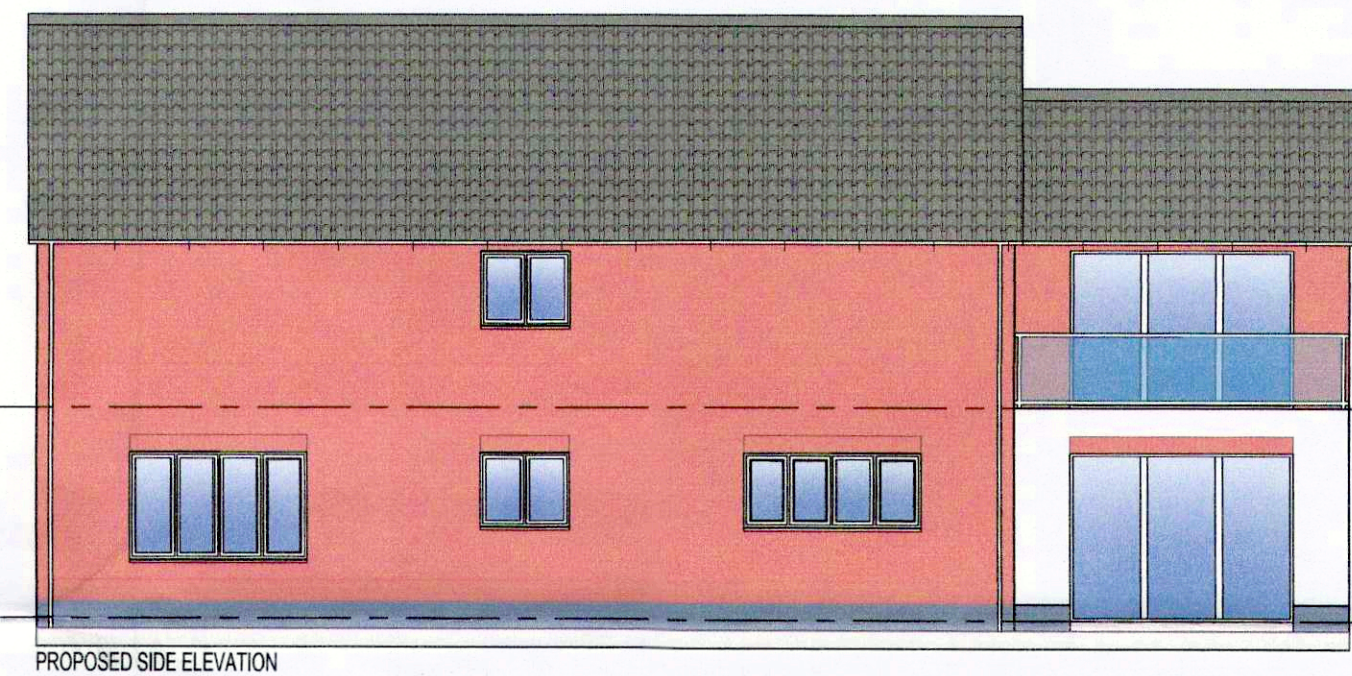

PROPOSED SIDE ELEVATION

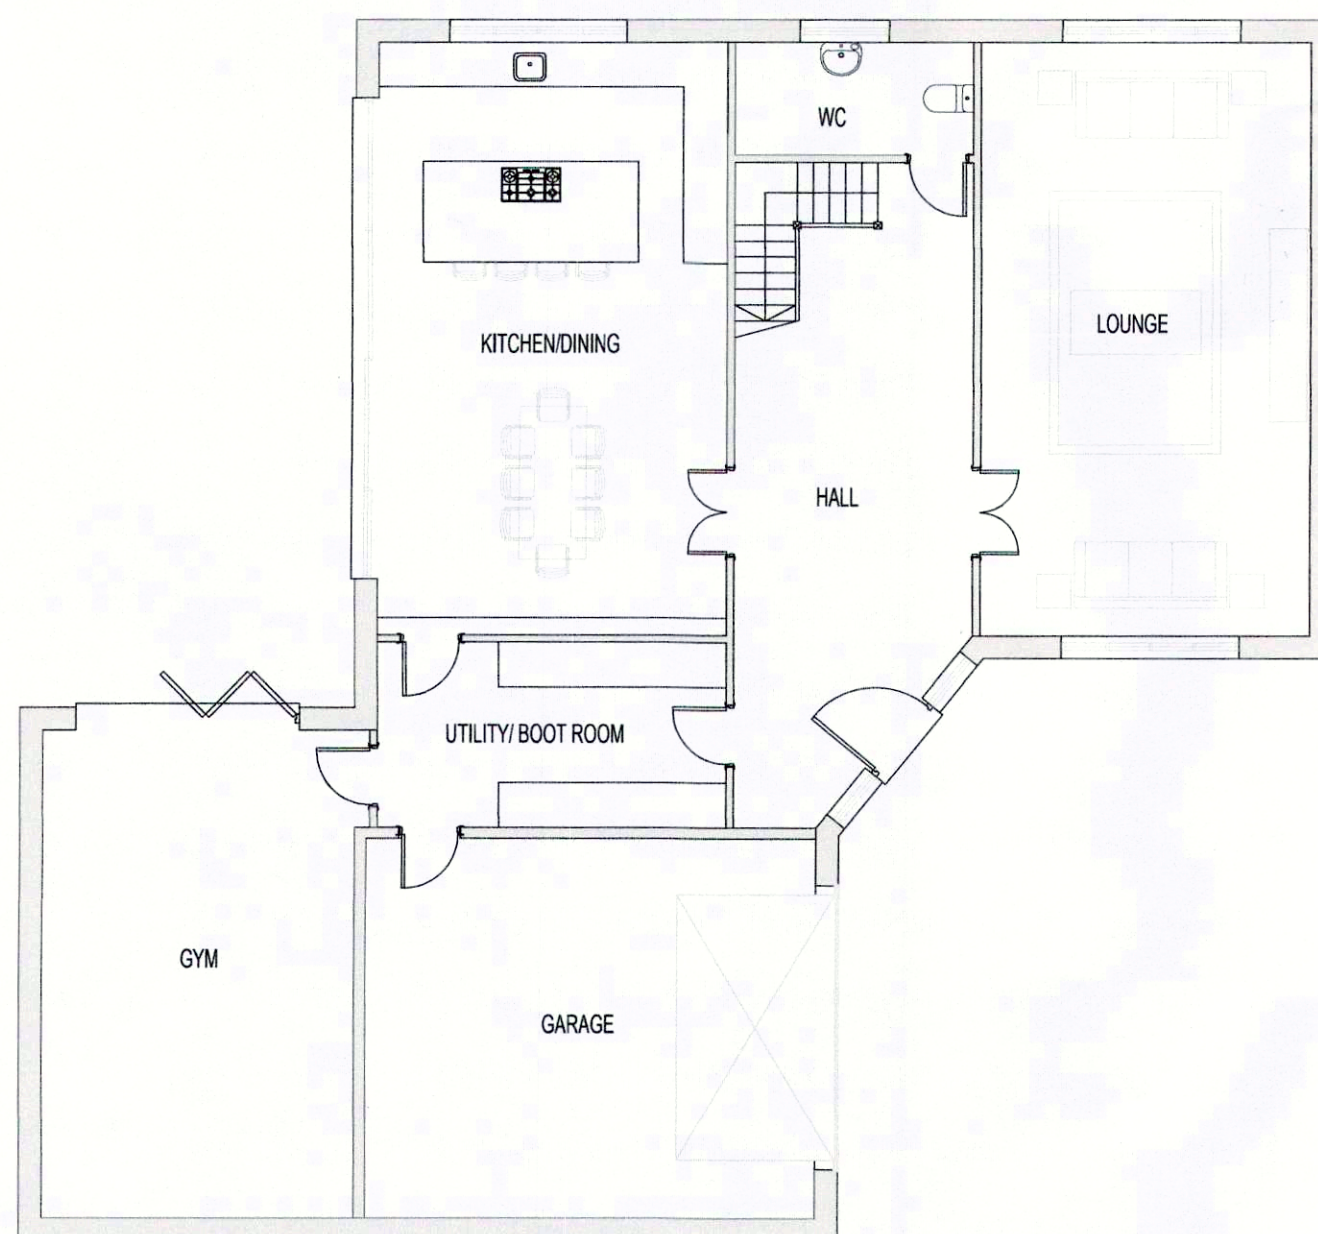

PROPOSED GROUND FLOOR PLAN

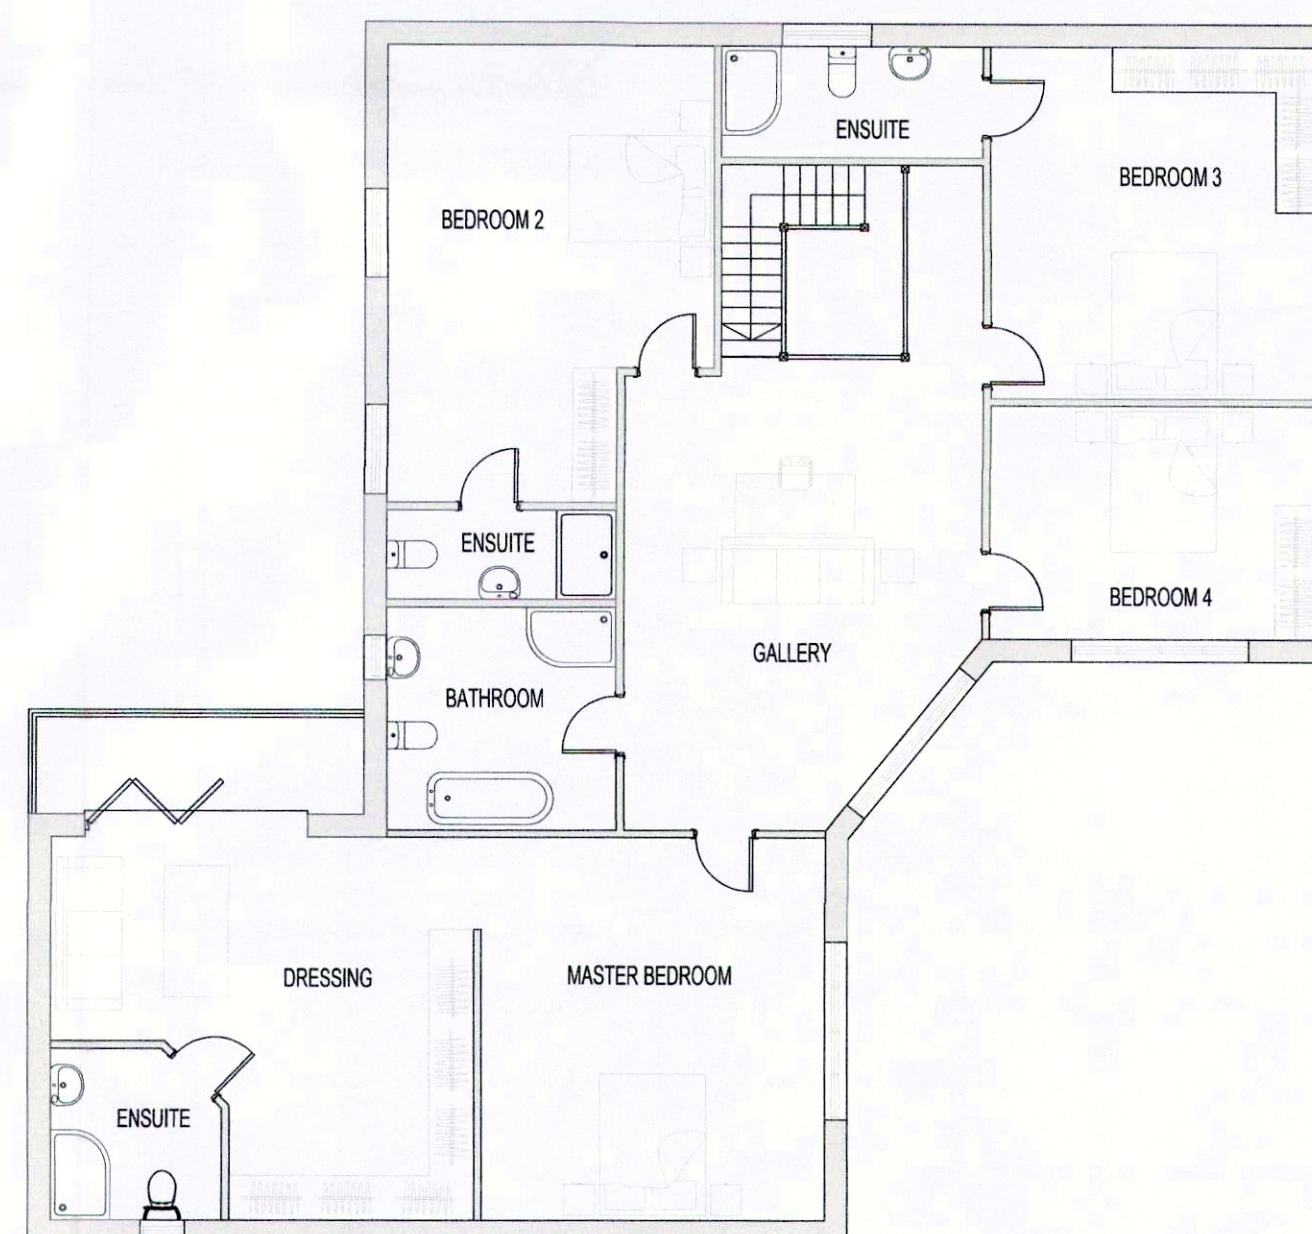

PROPOSED FIRST FLOOR PLAN

RECEIVED  
21 MAY 2021

REV	DATE	BY	DESCRIPTION
A	20.05.21	CC	B2 WINDOW REMOVED FROM FLOOR PLAN
-	12.05.21	CC	FIRST ISSUE



Pure Offices, 4100 Park Approach, Thorne Park, Leeds, LS15 8GB  
T:07950290925 E:info@artreum.co.uk www.artreum.co.uk

CLIENT: RIDLEY HOMES

PROJECT: RETFORD ROAD, SOUTH LEVERTON

TITLE: PLOT 2  
PROPOSED FLOOR PLANS & ELEVATIONS

SCALE @ A2: 1:100 DWG No: 1017-001-03-04 REV: A