


Notes:
 All works to be carried out in accordance with the current Building Regulations, British Standards and Codes of Practice and to the satisfaction of the Local Authority Building Inspector.
 All dimensions are to be checked on site prior to the commencement of the relevant works. Any discrepancies are to be reported prior to the commencement of the relevant works.
 DO NOT SCALE OFF THIS DRAWING.

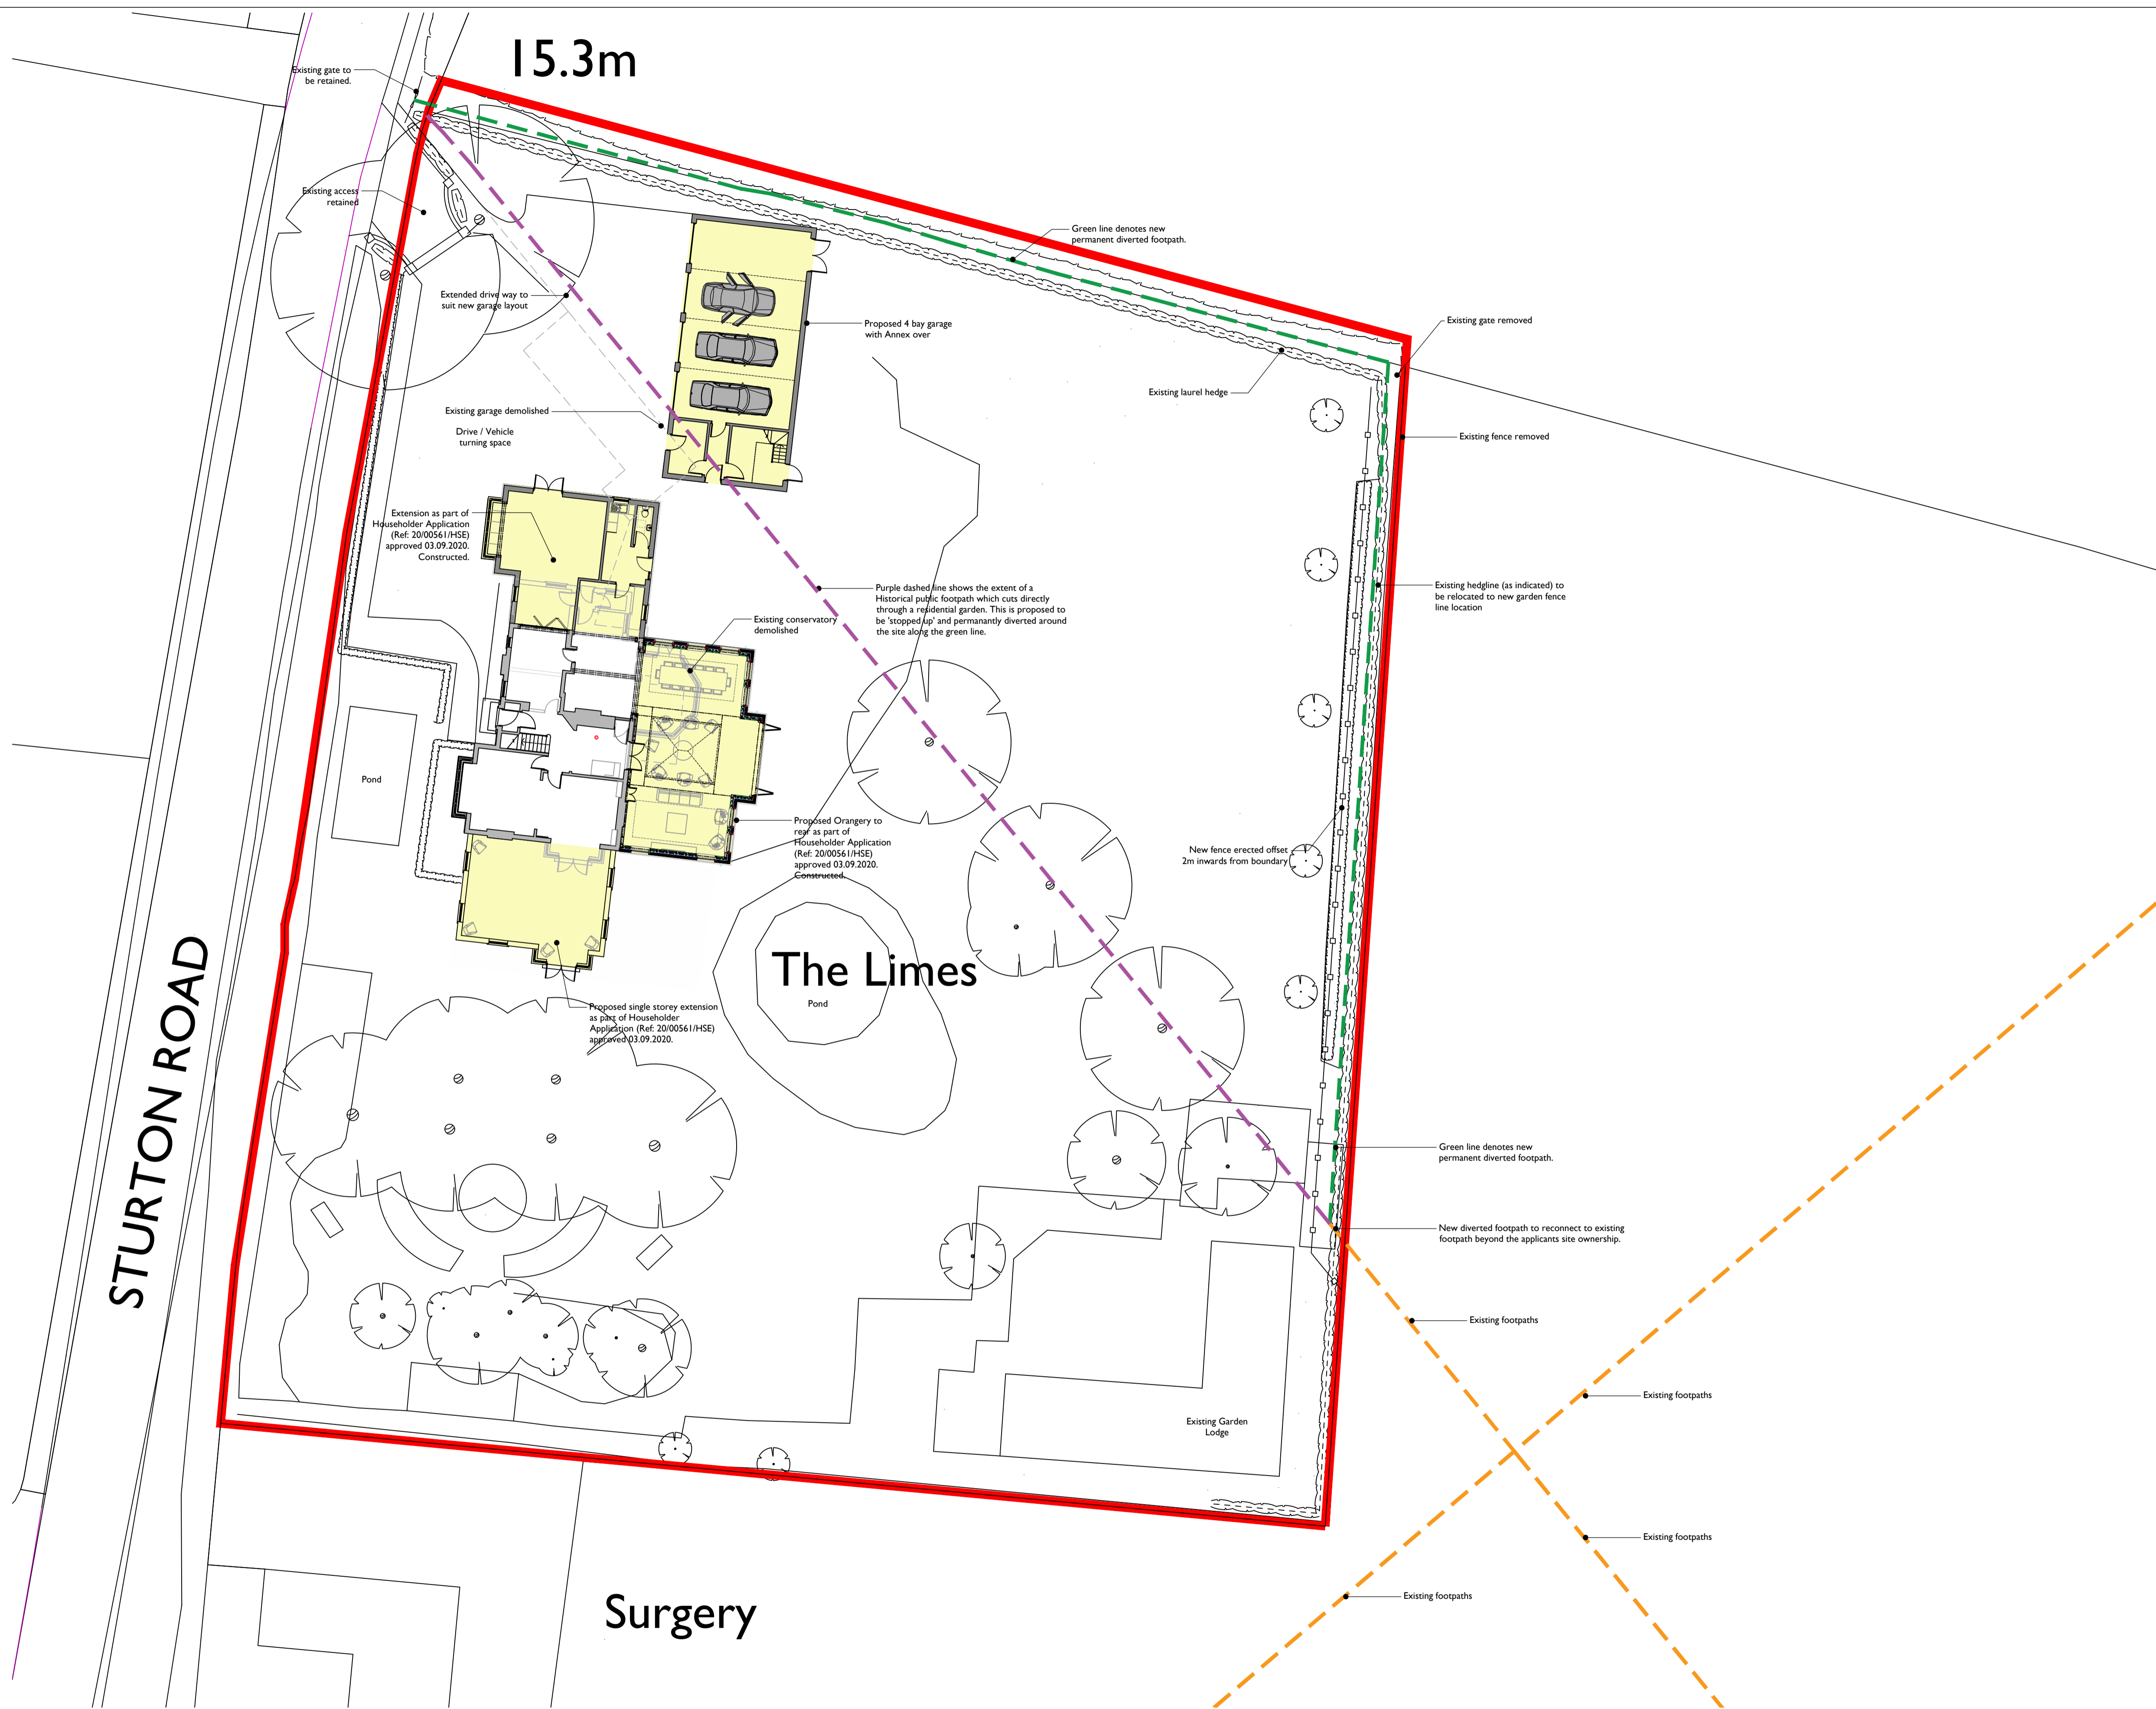

Proposed Site Layout:

0m 2m 4m 10m 1:200 at A1

Rev.	Date	Description	Drawn	Checked
F	13.05.2021	Updated main house internal layout.	LH	-
E	06.05.2021	Topographical survey added. Garage block relocated towards the East and slightly closer to the main house.	LH	LF
D	16.02.2021	Landscape shows proposed diversion route. PLANNING ISSUE.	LF	LH
C	01.10.2020	Proposed site layout updated. Footpath notes updated. Planning Issue.	LF	JW
B	07.05.2020	2 Storey extension added. Planning Issue.	JW	LH
A	09.03.2020	Updated following client comments.	JW	LH
Rev:	Date:	Description:	Drawn:	Checked:

Jackson Design Associates
 Latimer House, Latimer Way
 Sherwood Energy Village
 Ollerton, Nottinghamshire NG22 9QW
 Telephone: (01623) 863222
 Facsimile: (01623) 863555
 www.jacksonsdesign.co.uk

ARCHITECTURE • DESIGN • MANAGEMENT



Project:
Proposed Garage, Extension and Alterations.

Drawing Title:
Proposed Site Layout

Project Address:
**The Limes, Sturton Road,
 North Leverton, Retford. DN22 0AB**

Client:
G Beech and J Taplin.

Drawn: JW	Checked: LH	Scale (Size): 1:200 (at A1)	Date: March 2020
--------------	----------------	--------------------------------	---------------------

Drawing No: **20-2265-(90)02** Revision: **F**

PLANNING

© 2020 This drawing is copyright of Jackson Design Associates and must not be copied or reproduced without prior written approval of Jackson Design Associates. All rights reserved.