



FRONT

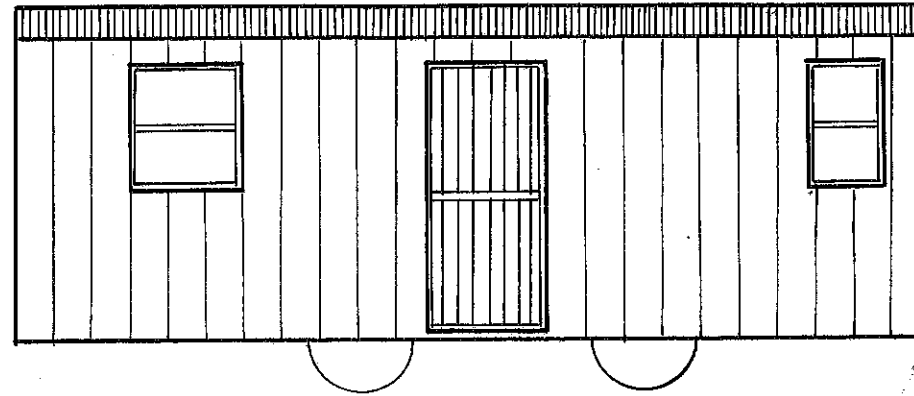


Timber frame windows and door

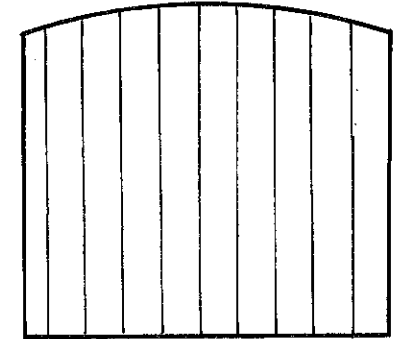

REAR


Low level WC to manhole and connected to existing drainage run

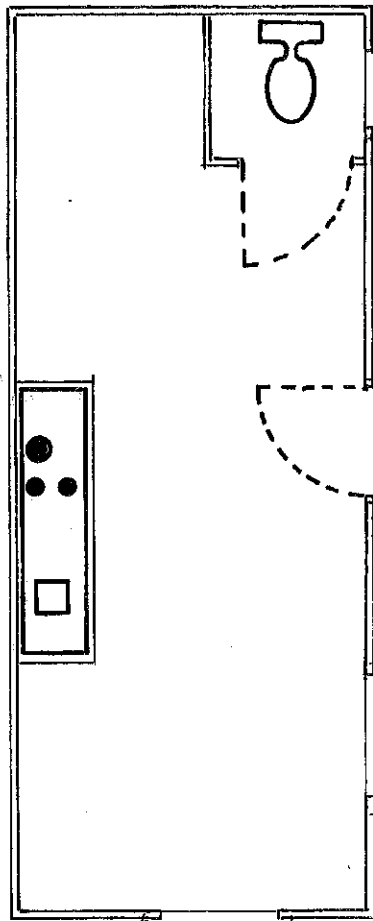

6 mtr.

2.4 mtr

PLAN

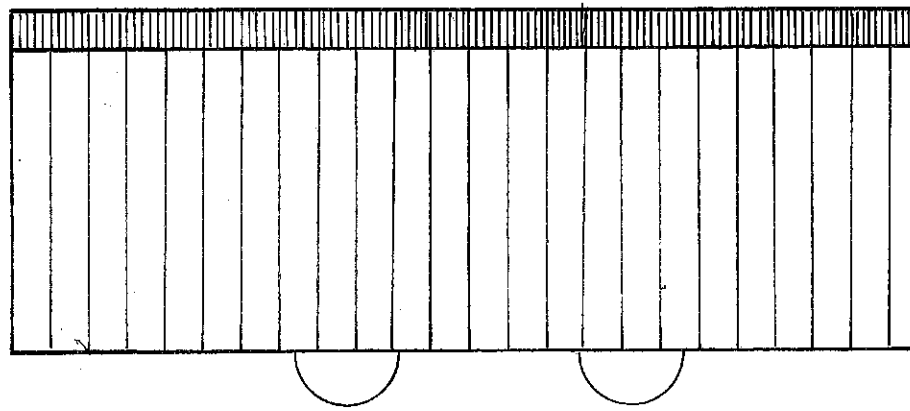

Timber clad and frame

Solar power panel to provide heating and power supply to hut

hut to be firmly secured to ground

Metal chassis with pneumatic tyres

PURPOSE MADE 'SHEPHERD'S HUT' TOURIST ACCOMMODATION SITED @ PENGELLI FARM, TY DU ROAD, LLANFABON, NELSON, CF466PG

SCALE 1:50 APRIL 2021