


333300.000E

333350.000E

333400.000E

333450.000E

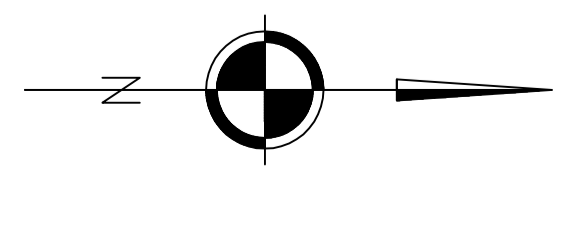


SURVEY ORIENTATED TO REAL TIME GPS

NOTES AND AMENDMENTS
ONLY MANHOLES AND SERVICES VISIBLE AT TIME OF SURVEY SHOWN
ALL SERVICES MUST BE CHECKED AND VERIFIED WITH LOCAL AUTHORITY RECORDS PRIOR TO WORK COMMENCING
LEVELS ARE SHOWN AT CHANNELED BOTTOM OF BENCH UNLESS OTHERWISE STATED

REVISIONS

REV	DESCRIPTION	DATE

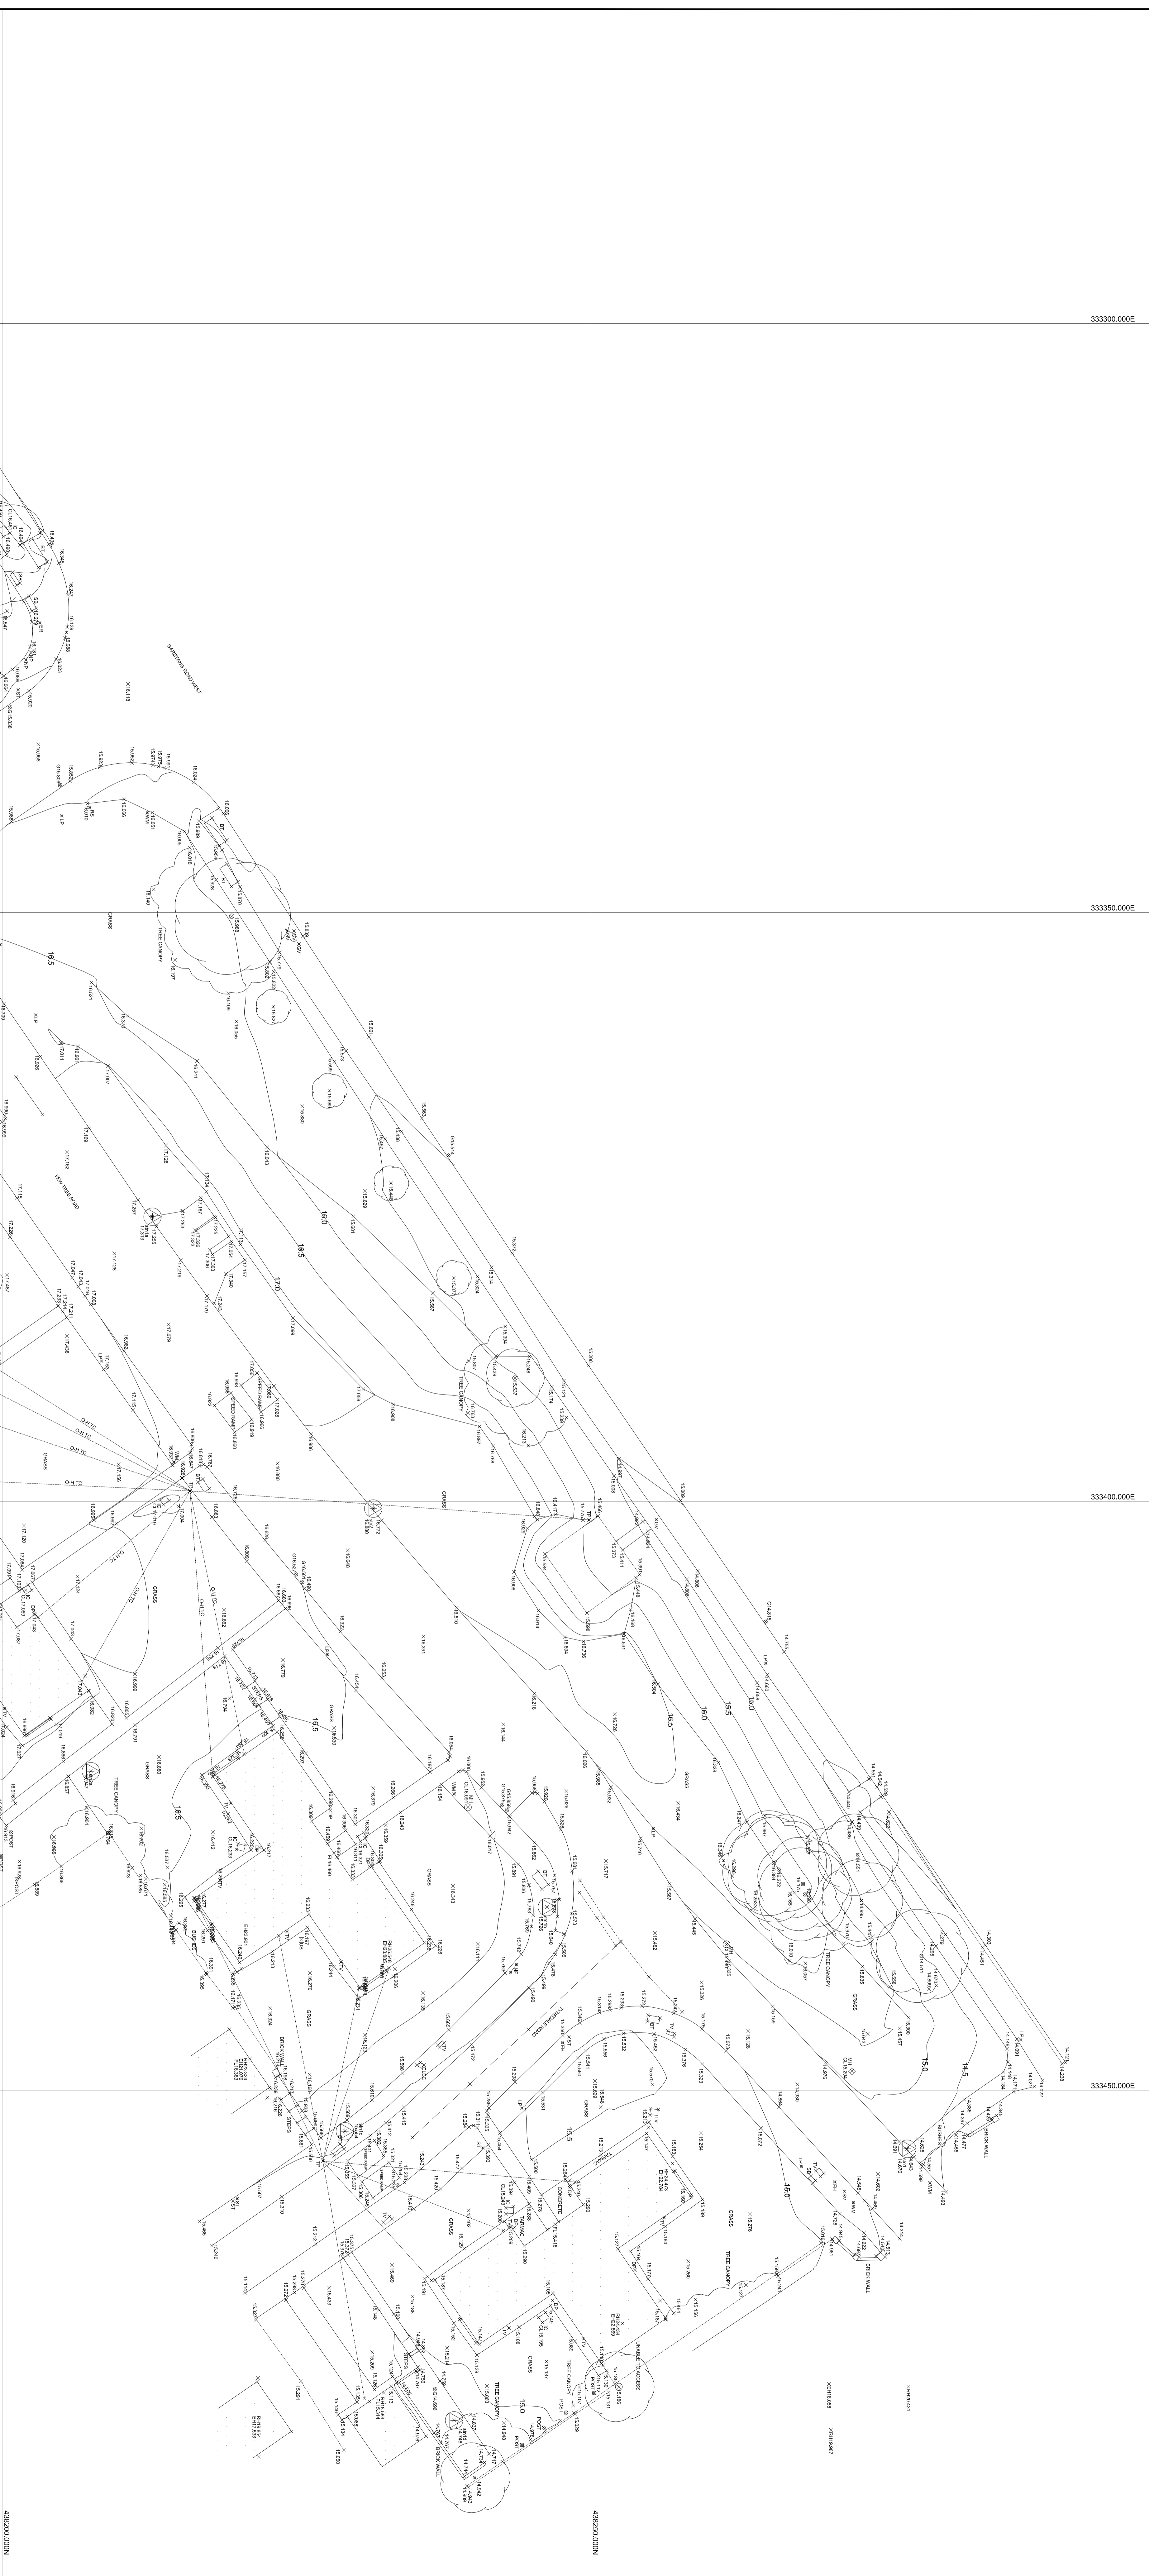


43500.000N





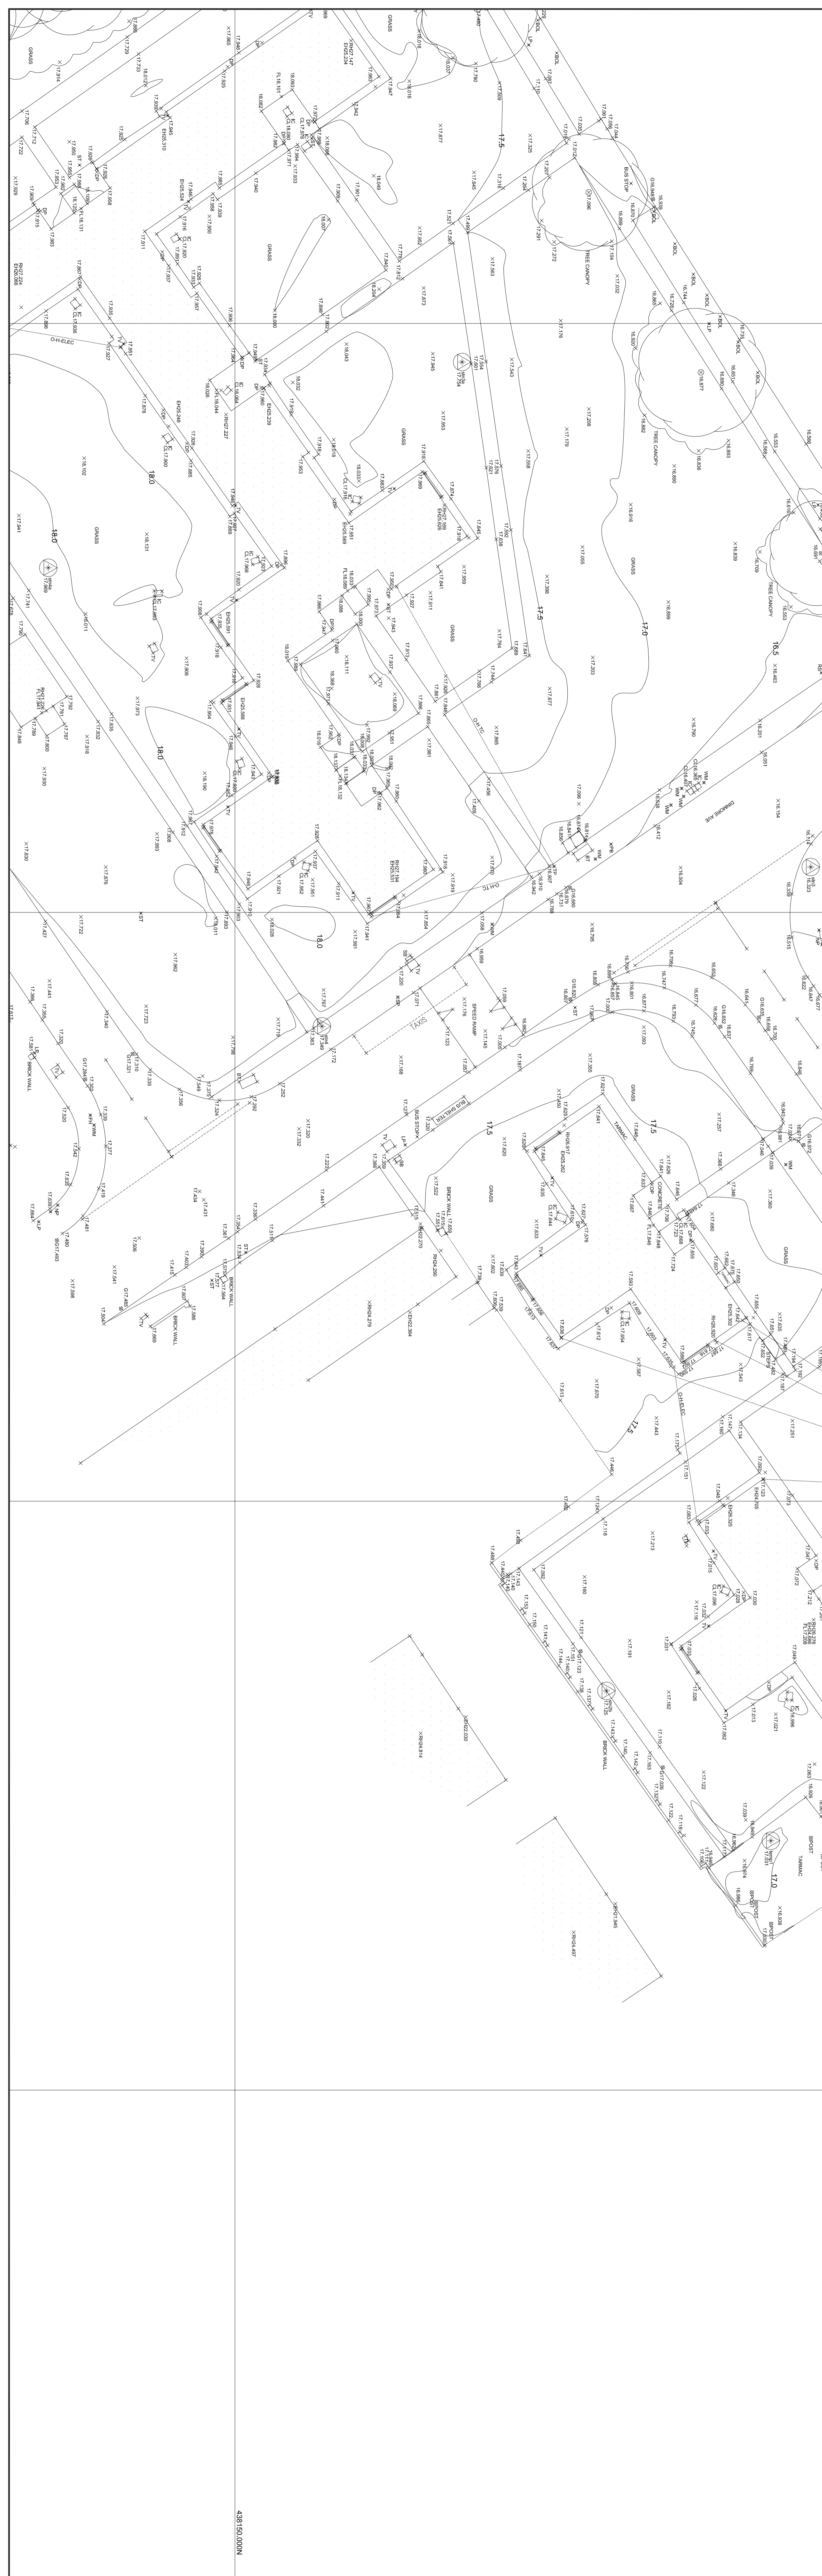






Topographical Survey Legend

BENCH MARK INFORMATION
All Bench Marks to OSBM Mean
Datum: Ordnance Datum
Checked/Compiled by: JLS: GRS

SURVEY STATIONS

STN	EASTING	NORTHING	ELEVATION
511A	333375.463	43522.769	17.313
