





Existing Front Elevation




Existing Rear Elevation

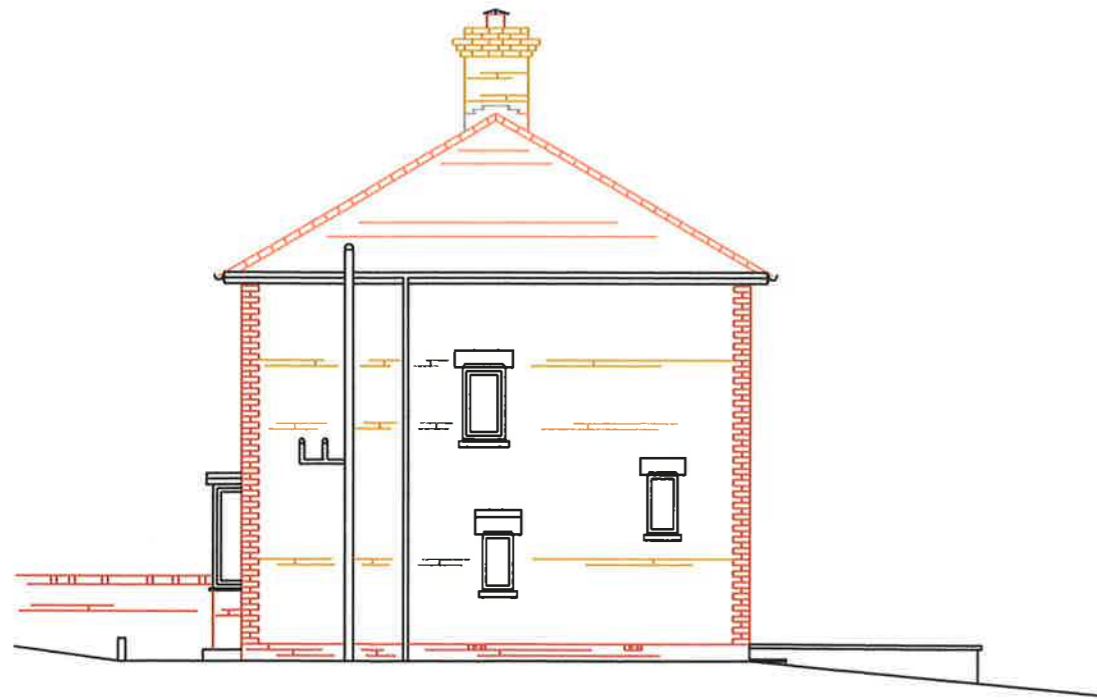

Existing Side Elevation A

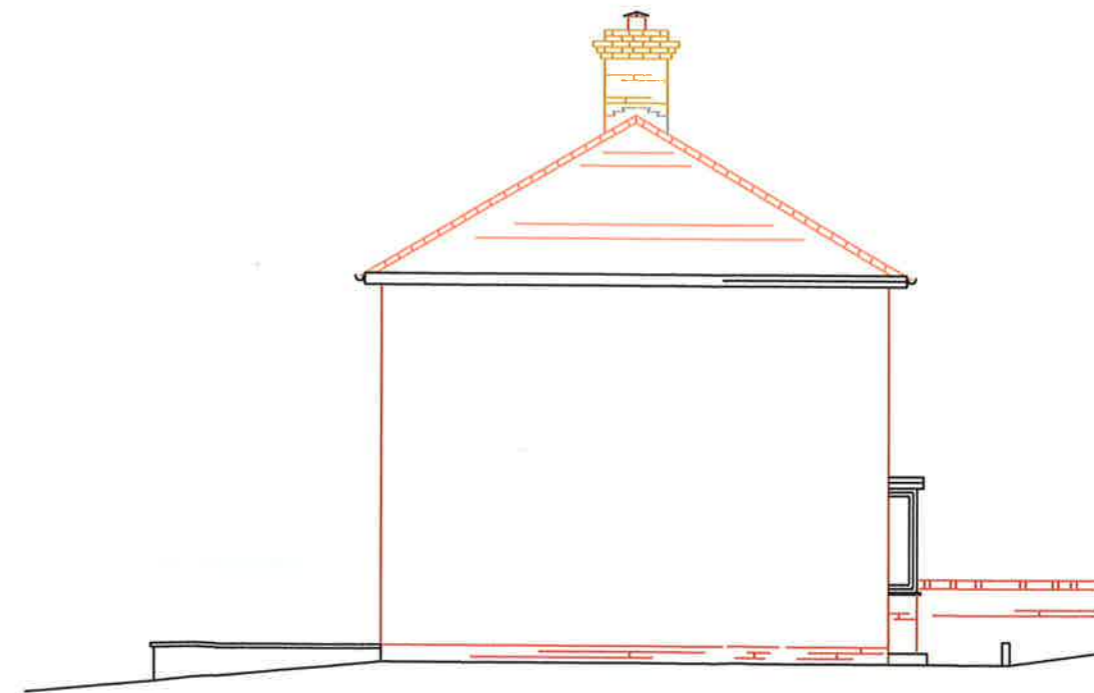

Existing Side Elevation B

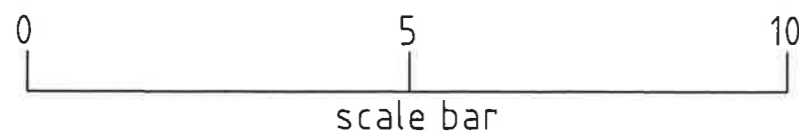

Notes :
3 Bedroom Semi
External Walls:
 Red facing bricks to Front with Yellow Stock Bricks to Rear and Side forming cavities.
Windows & Doors:
 U.p.v.c White
Roof:
 Plain Concrete tiles with half round ridge tiles to hips and ridge.
Gutters & R.w.p:
 Half round Black
Electric
 External meter cabinet to be relocated.

Do not scale drawing site dimensions only

Rev.	Description	Date	Chkd.
------	-------------	------	-------

Client :
 Mr S.Murray & Miss K Morton
 119, Foreland Square
 Deal CT14 9DS

Project :
 Proposed Ground Floor
 Rear Extension & W.C

Project No :
 Drawing Title :
 Existing Front, Rear and
 Side Elevations A & B

Drawn By :
 Checked :
 Date : June-2021 Scale : 1-100 /A3

Drawing No :
 D/wg/A3/SM/01
 Rev. No :