




Diagonal lines indicate Strap bracing

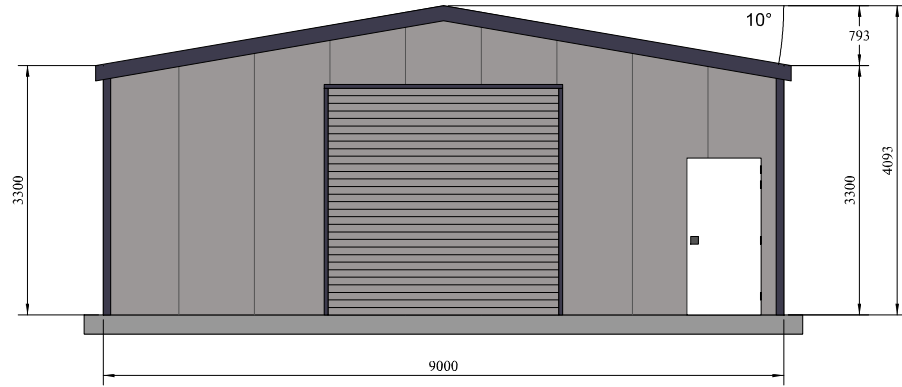


Front Elevation (External)

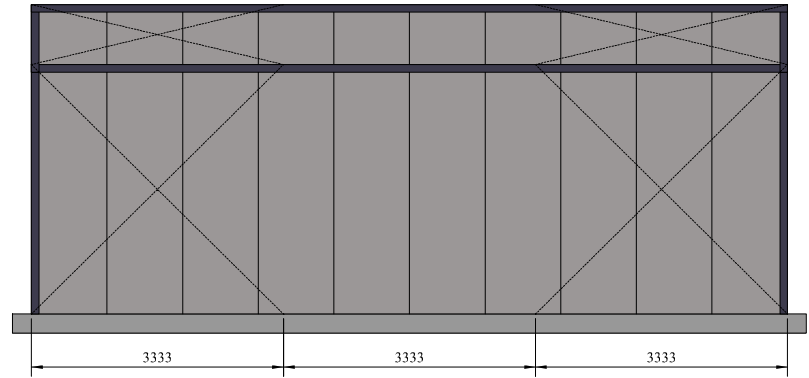

Left Elevation Internal (Scale = 1:100)

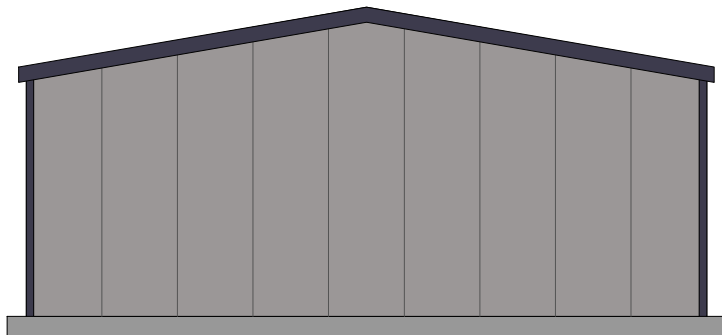

Back Elevation (Scale = 1:100)

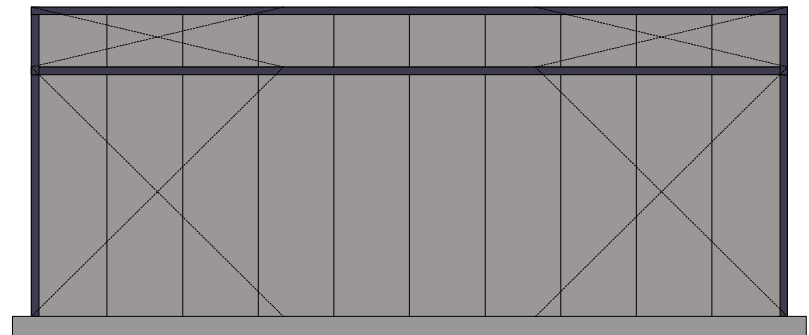

Right Elevation (Scale = 1:100)



Capital Steel Limited

Web: www.capitalsteelbuildings.co.uk
Email: info@capitalsteelbuildings.co.uk

Supplied By: Murray Steel Buildings

Phone 01383 668820
Email peter@murraysteelbuildings.com

Customer: Mark Buxton

Core Wire, Station Road West, Ash Vale, ALDERSHOT,
GU12 5LZ