



Diagonal lines indicate Strap bracing

FB = Fly brace position

RFB = Rigid Fly brace position

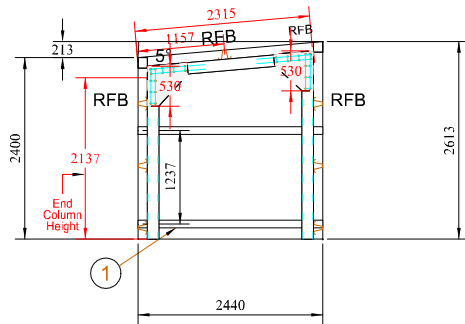


Front Elevation Frame (Scale = 1:100)

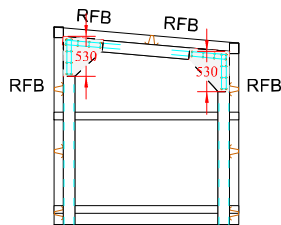


Back Elevation Frame (Scale = 1:100)

1 - First line of wall girts is 150 mm above slab

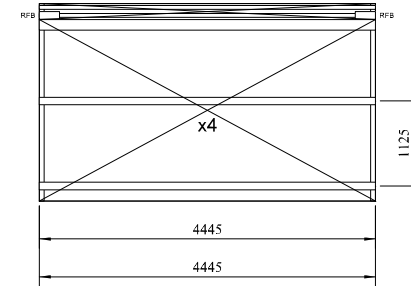

Left Elevation Internal Frame (Scale = 1:100)

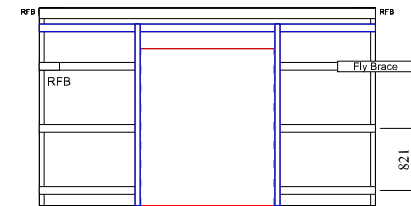

Right Elevation Frame (Scale = 1:100)

SCALE BAR: 0 5 10 20 30 (1:100)



Capital Steel Limited

Web: www.capitalsteelbuildings.co.uk
 Email: info@capitalsteelbuildings.co.uk

Supplied By: Murray Steel Buildings

Phone 01383 668820
 Email peter@murraysteelbuildings.com

Customer: Mark Buxton

Core Wire, Station Road West, Ash Vale, ALDERSHOT
 , GU12 5LZ