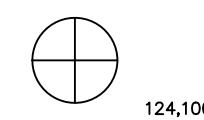


	FENCES
C/B	CLOSE BOARDED
C/I	CORRUGATED IRON
P/R	POST & RAIL
P/W	POST & WIRE
P&WM	POST & WIRE MESH

BY GPS OBSERVATIONS

[illegible]

GAVIN PEARCE ARCHITECTS  
8/10 SOUTH STREET  
EPSOM, SURREY  
KT18 7PF

DRAWING TITLE

GROUND FLOOR

SHEET SIZE A1		REVISION SUFFIX 0									
SCALE 1: 50	DATE JULY 2020	DRAWN PRC					CHECKED PRC				