
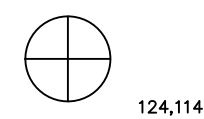
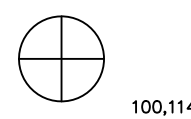


	FENCES
C/B	CLOSE BOARDED
C/I	CORRUGATED IRON
P/R	POST & RAIL
P/W	POST & WIRE
P&WM	POST & WIRE MESH

DATUM USED: NEWLYN

BY GPS OBSERVATIONS



100,100

REV SUFFIX	DATE	INITIAL	REVISION DETAILS
---------------	------	---------	------------------

JOB TITLE	TAMNEY WONHAM WAY PEASLAKE GU5 9PA
-----------	---

JOB No.	DRAWING No.
---------	-------------

SHEET SIZE	A1	REVISION SUFFIX	0								
------------	----	-----------------	---	--	--	--	--	--	--	--	--