


# Typical Proposed Window Detail

## Scale 1:20

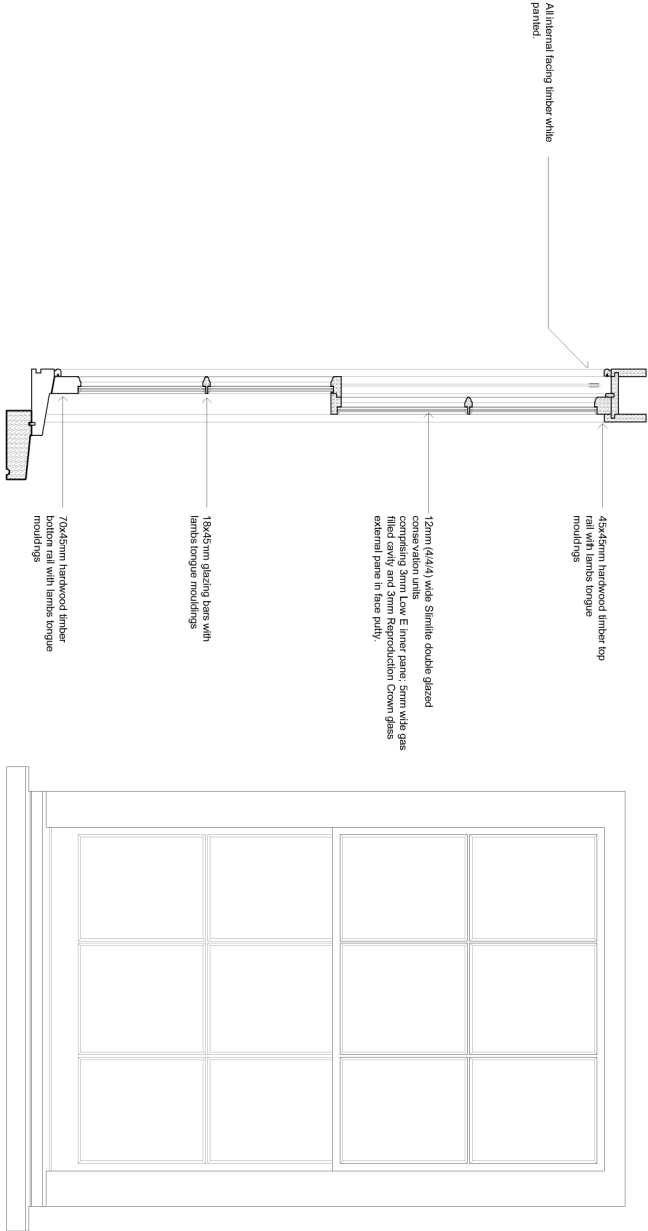

Section X-X



General Notes

PJH

Philip J Hinton MSc

Chartered Building Surveyor

**PHILIP J HINTON**  
EAST GLEN  
100-102 GLENVIEW  
BIDEFORD EX38 2BA  
(01237) 479016  
info@philphinton.com

No.	Description	Drawn

Proposed Window Details

THIS DRAWING IS COPYRIGHT OF PHILIP J. HINTON  
Alterations and Extension to:  
15 Myrtle Street  
Appledore  
Devon  
EX39 1PH

Project: 53/20	Scale
Date: May 2021	
Client: Mr A Baxter	
Scale: 1:20	07