



Section AA
Section
Scale 1:100

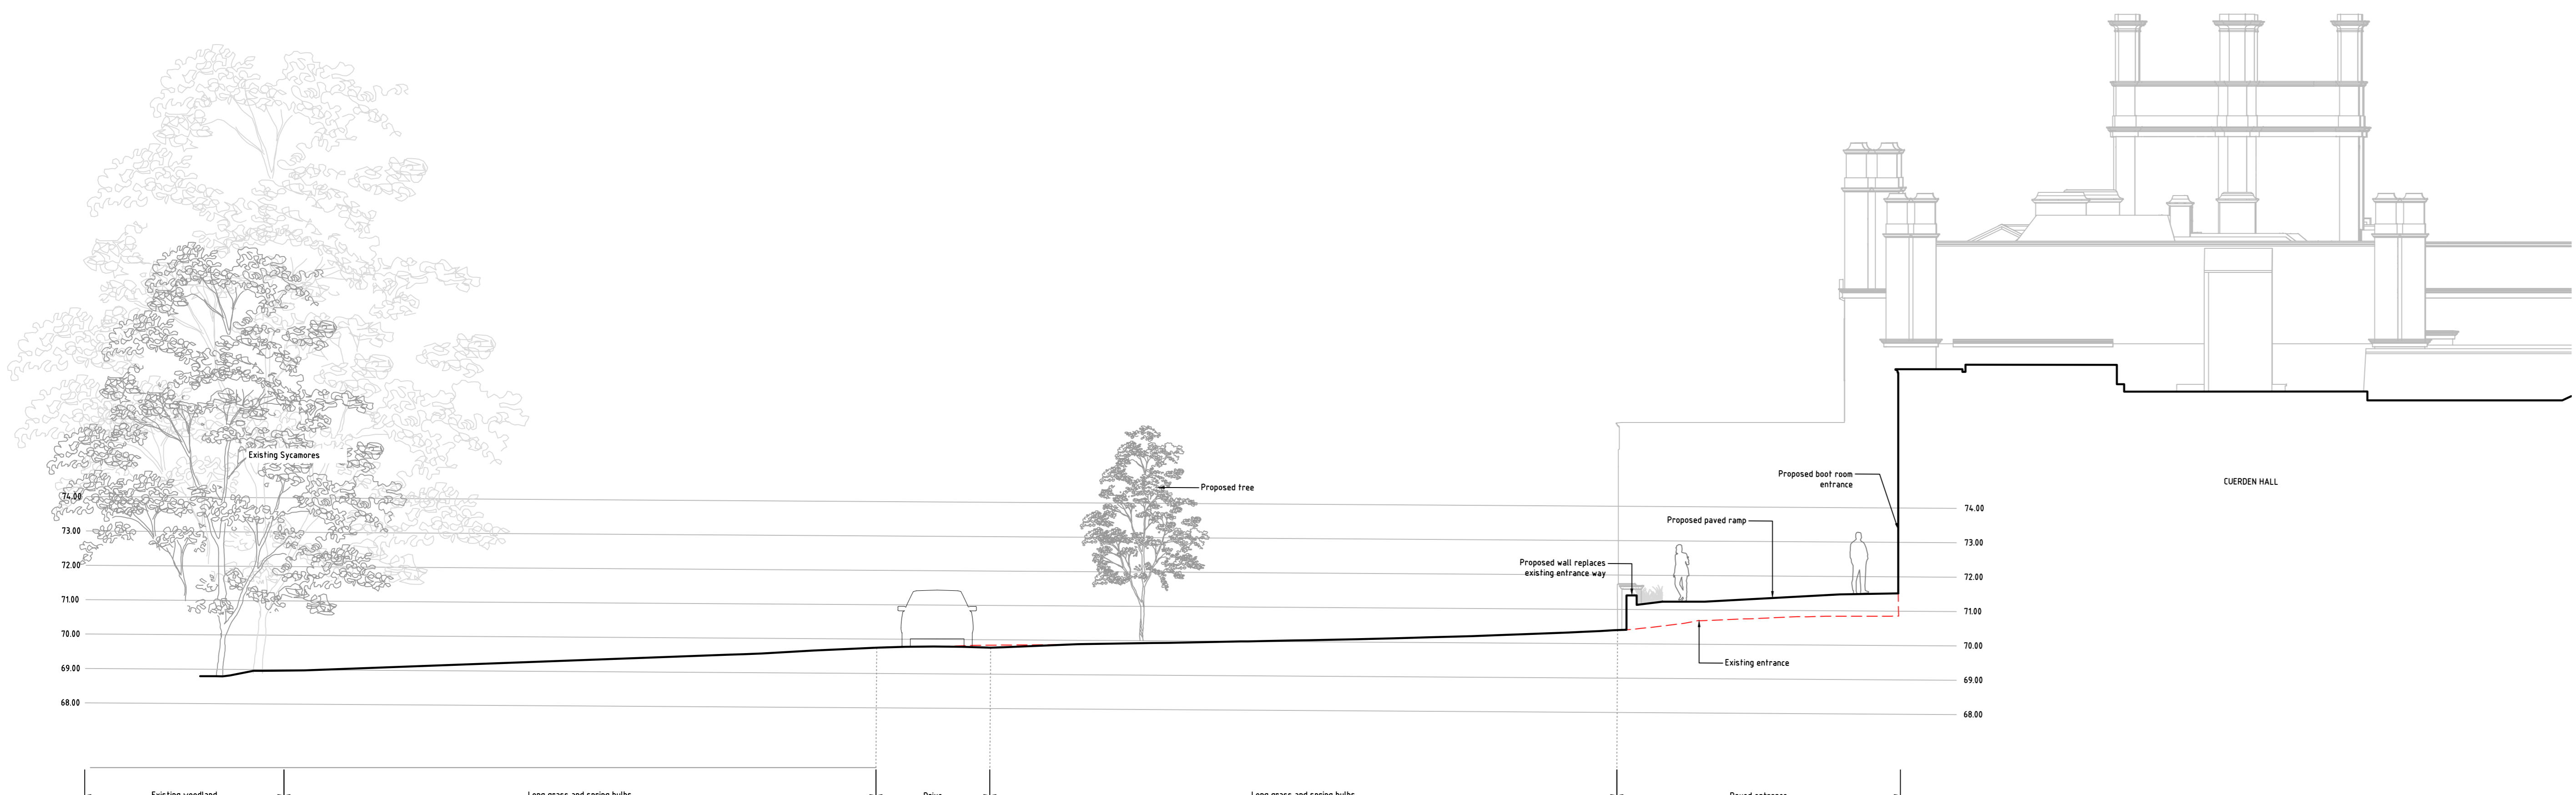

Section BB
Section
Scale 1:100

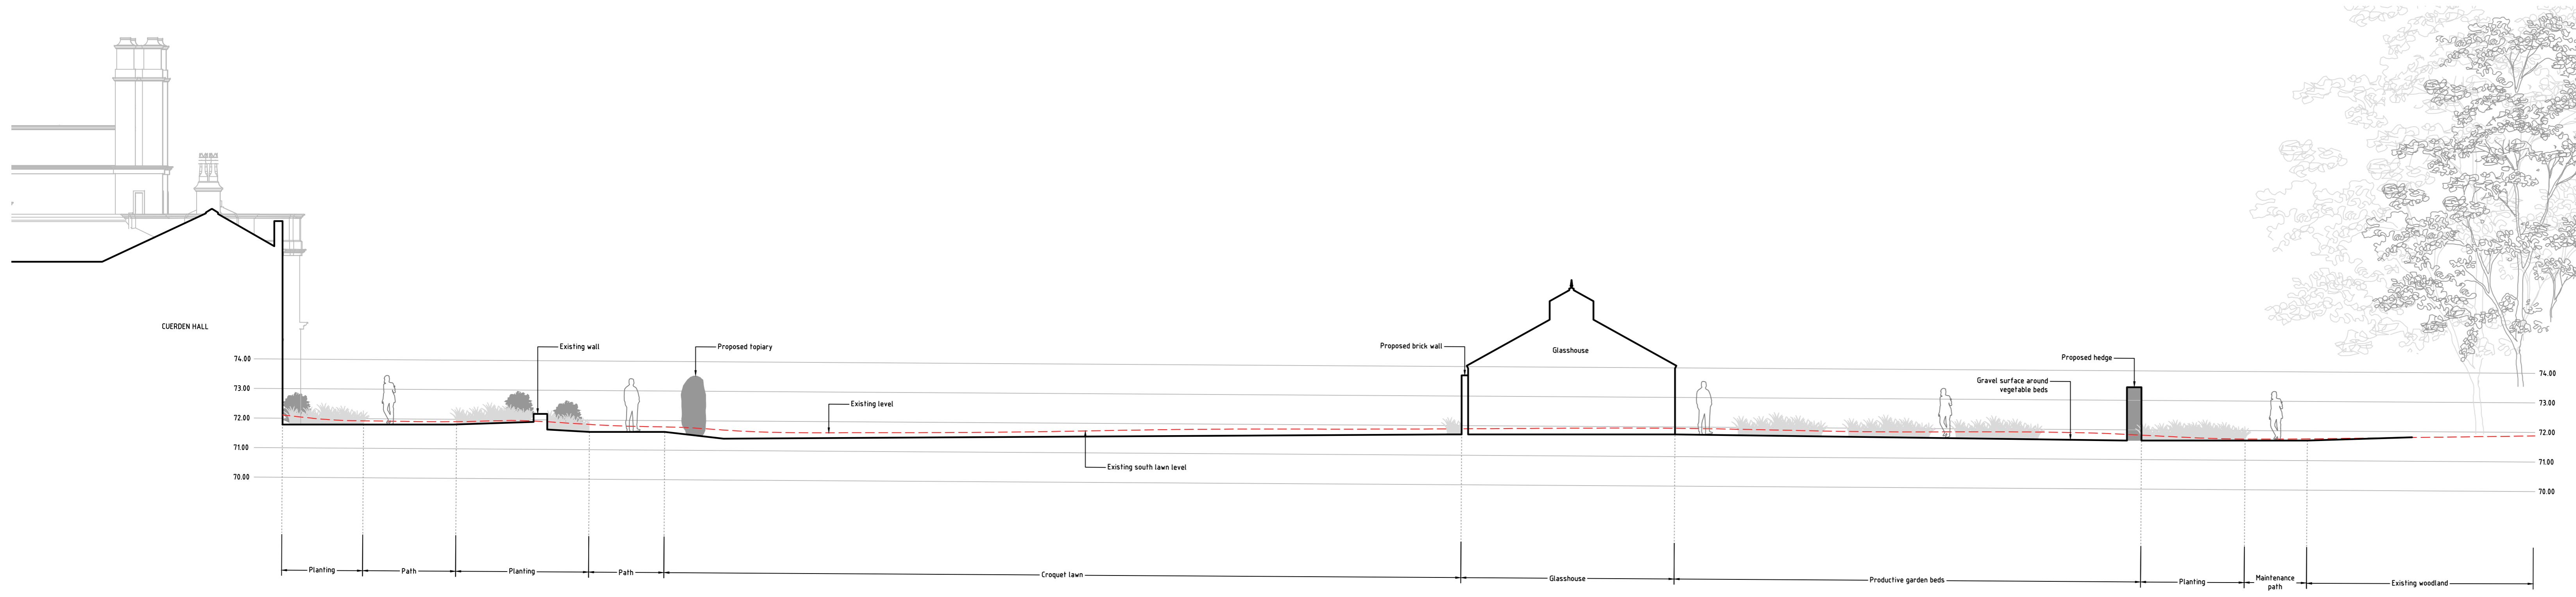

Section BB continued
Section
Scale 1:100



Section location plan
Plan
Scale 1:500

Key 1:100
Existing level - - - - -
0 2m

Rev	Comment	Date
P00	ISSUED FOR PLANNING	14/04/2021

Tom Stuart-Smith Ltd
90/93 Cowcross Street
London EC1M 6BF
Tel: +44 (0)207 253 2100

Status: Planning
Project: Cuenden Hall
Drawing: Garden sections

Scale: 1:100 @ A0
Dwg: 376-L-S-103 Rev: P00

Drawn: MH
Date: 13/04/2021
H:\376 Cuenden Hall\Drawings\Cuenden Hall - Model.dwg