


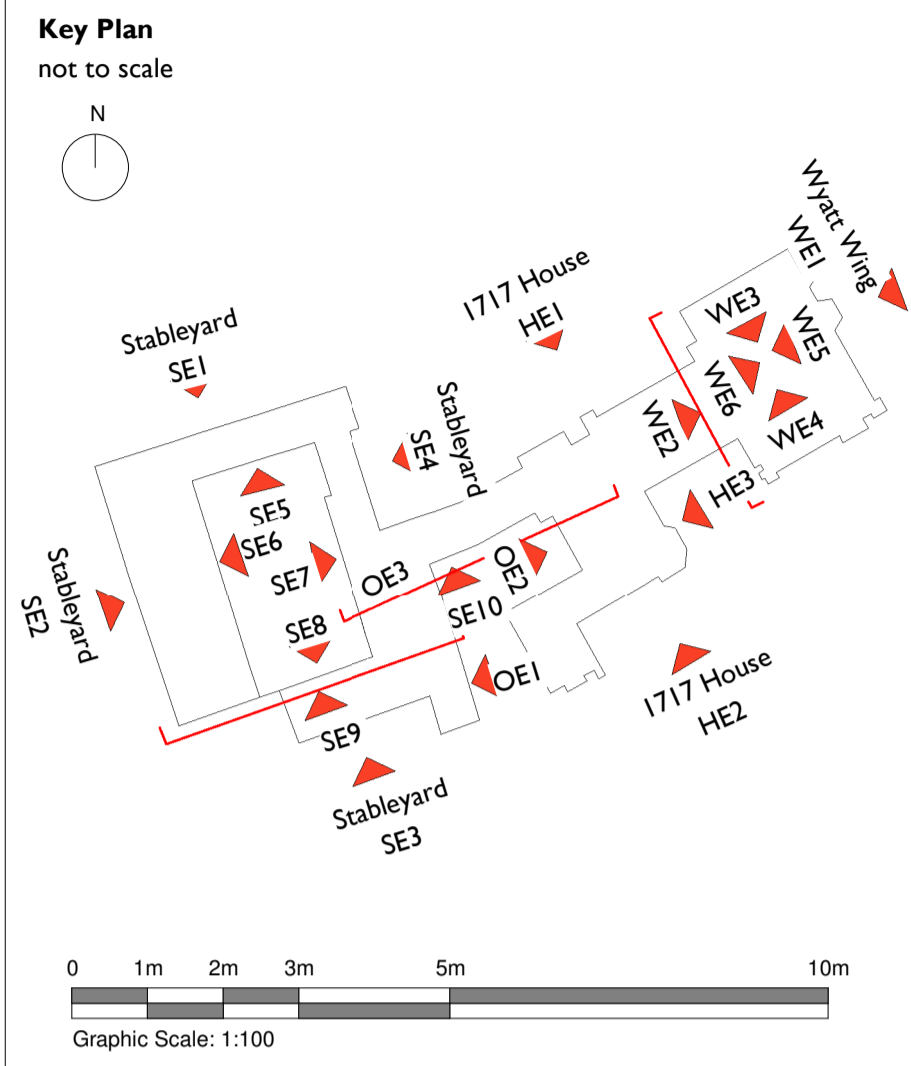

New staircase enclosure built in handmade claybrickwork to match existing house. Stone parapet with two separate turrets with pots. Arched timber double glazed windows with stone surround matching details on the existing building. Oval rooflight above staircase.

Notes:
 Drawings are based on survey data and may not accurately represent what is physically present.
 Do not scale from this drawing. All dimensions are to be verified on site before proceeding with the work.
 All dimensions are in millimeters unless noted otherwise.
 Purcell shall be notified in writing of any discrepancies.



1 1717 House Elevation 2 (HE2) Proposed
 2104 1 : 100



2 1717 House Elevation 2 (HE2) Proposed 2
 2104 1 : 100

P01	21/04/21	For Planning		
REV	DATE	DESCRIPTION		
CLIENT				
Colin Shenton				
PROJECT				
Cuerden Hall, Chorley				
JOB NUMBER				
240729				
TITLE				
Proposed Elevation 1717 House Sheet 05				
SIZE	SCALE	LAST REVISED	DRAWN	CHECKED
A1L	As Shown	23/02/2021	ZB	
REV	SUITABILITY/REASON FOR ISSUE			
P01	S04 - For Planning			
DRAWING NUMBER				
240729-PUR-00-XX-DR-A-2104				
<small>St James, 79 Oxford Street, Manchester, M1 4FQ © PURCELL 2019. PURCELL IS THE TRADING NAME OF PURCELL ARCHITECTURE LTD.</small>				

