

Notes:
Drawings are based on survey data and may not accurately represent what is physically present.
Do not scale from this drawing. All dimensions are to be verified on site before proceeding with the work.
All dimensions are in millimeters unless noted otherwise.
Purcell shall be notified in writing of any discrepancies.

Key Plan
not to scale



Brick lodge buildings -
Westmoreland slate roofs,
stone plinth and stone courses

Take down existing rusted metal
fence in poor condition and replace
with new metal estate rail fencing

Red lines indicate area of
demolition

Driveway

Wrought iron vehicle gate

Gravel

Brick pier - colour, bond and lime
mortar pointing to match existing
brickwork of the hall's Lewis Wyatt wing.

Wrought iron pedestrian gate

Intercom panel recessed into
brick pier

Intercom panel on metal post



Metal estate rail fencing

Stone pier at the end of metal estate
fencing to be marry into the existing
timber fencing. Make good timber
fencing where in poor condition.

Trees added/removed as per
landscape architect's layout

SHADY LANE

I Proposed Location Plan
2300 1:200 @ A3

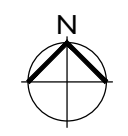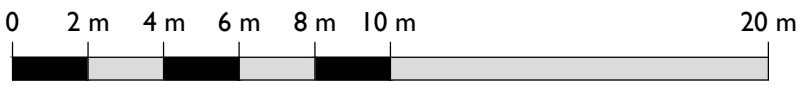

REV	DATE	DRAWN	DESCRIPTION

CLIENT
Colin Shenton

PROJECT
Cuerden Hall, Chorley

JOB NUMBER
240729



TITLE
**Lodges, Gates and Railings
Proposed Location**

SIZE	SCALE	LAST REVISED	DRAWN	CHECKED
A3L	1:200 @ A3	21/04/2021	ZB	ZB
REV	SUITABILITY/REASON FOR ISSUE			
P01	S4 - Planning			
DRAWING NAME 240729-PUR-02-ZZ-DR-A-2300				