

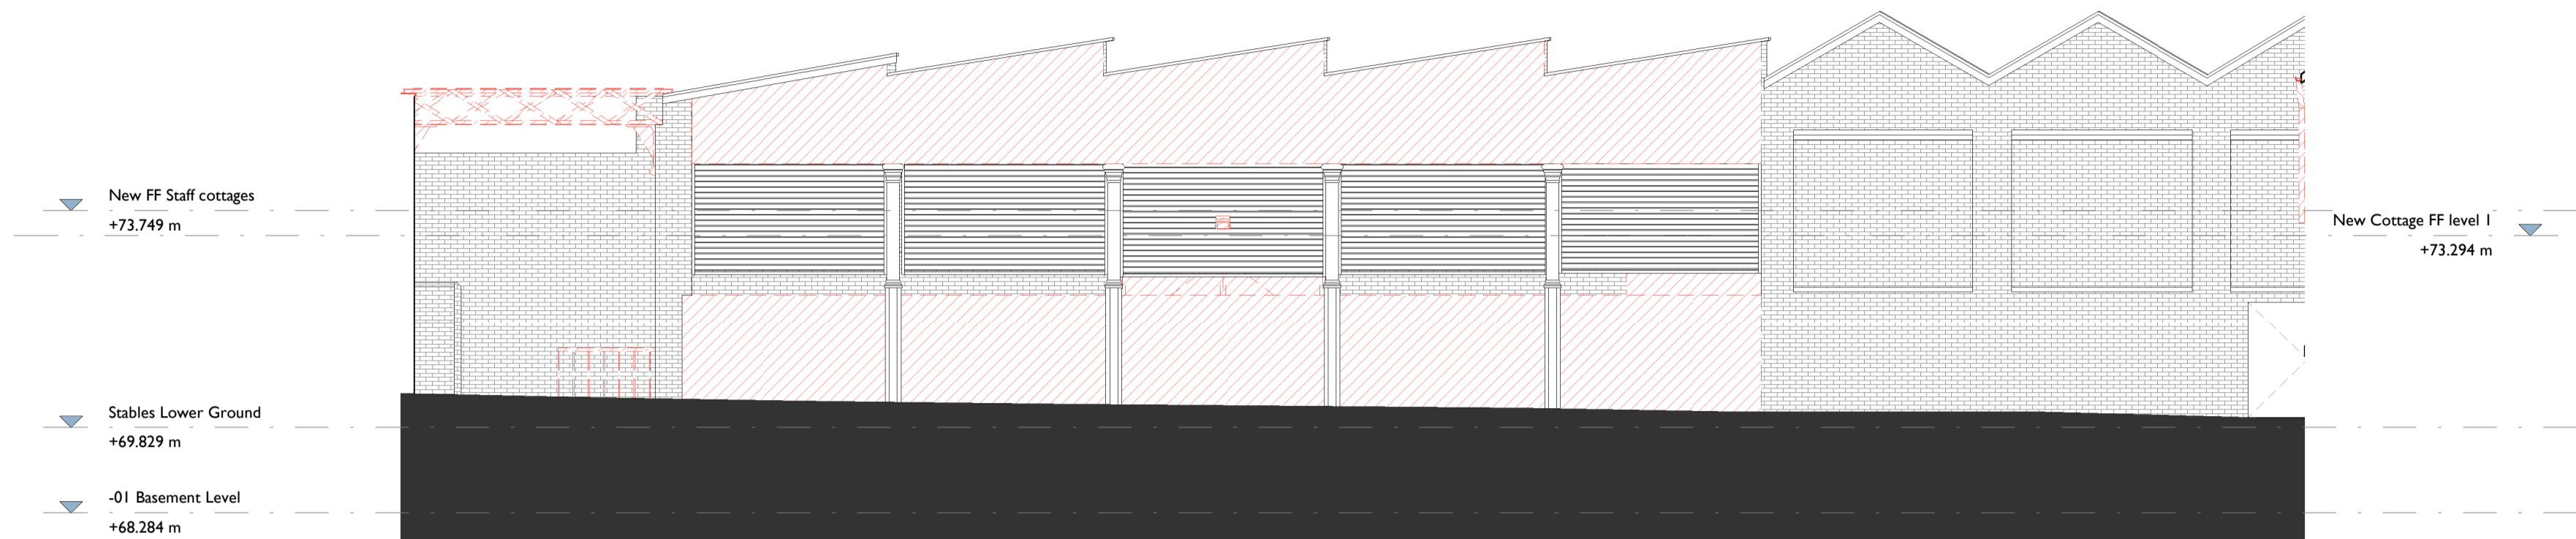


Notes:
 Drawings are based on survey data and may not accurately represent what is physically present.
 Do not scale from this drawing. All dimensions are to be verified on site before proceeding with the work.
 All dimensions are in millimeters unless noted otherwise.
 Purcell shall be notified in writing of any discrepancies.

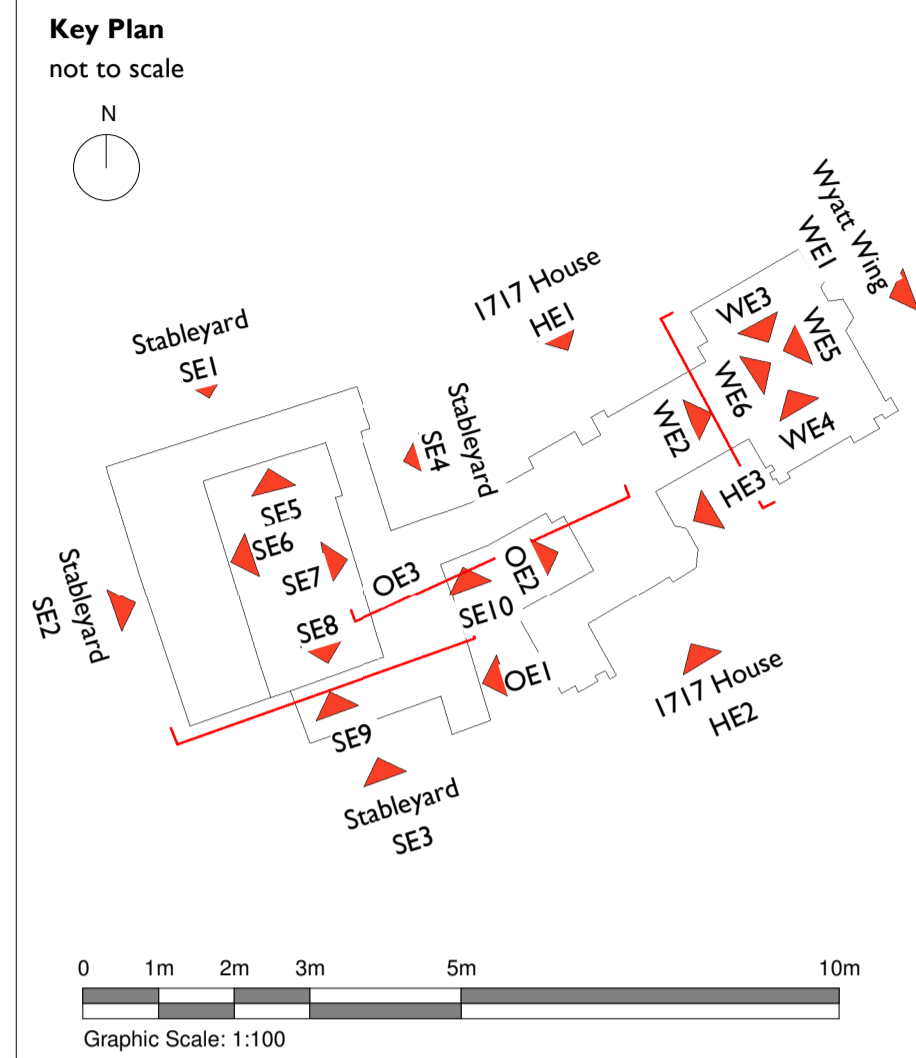

1 Stableyard Elevation 6 (SE6) as Existing Demolition
 1012 1 : 100

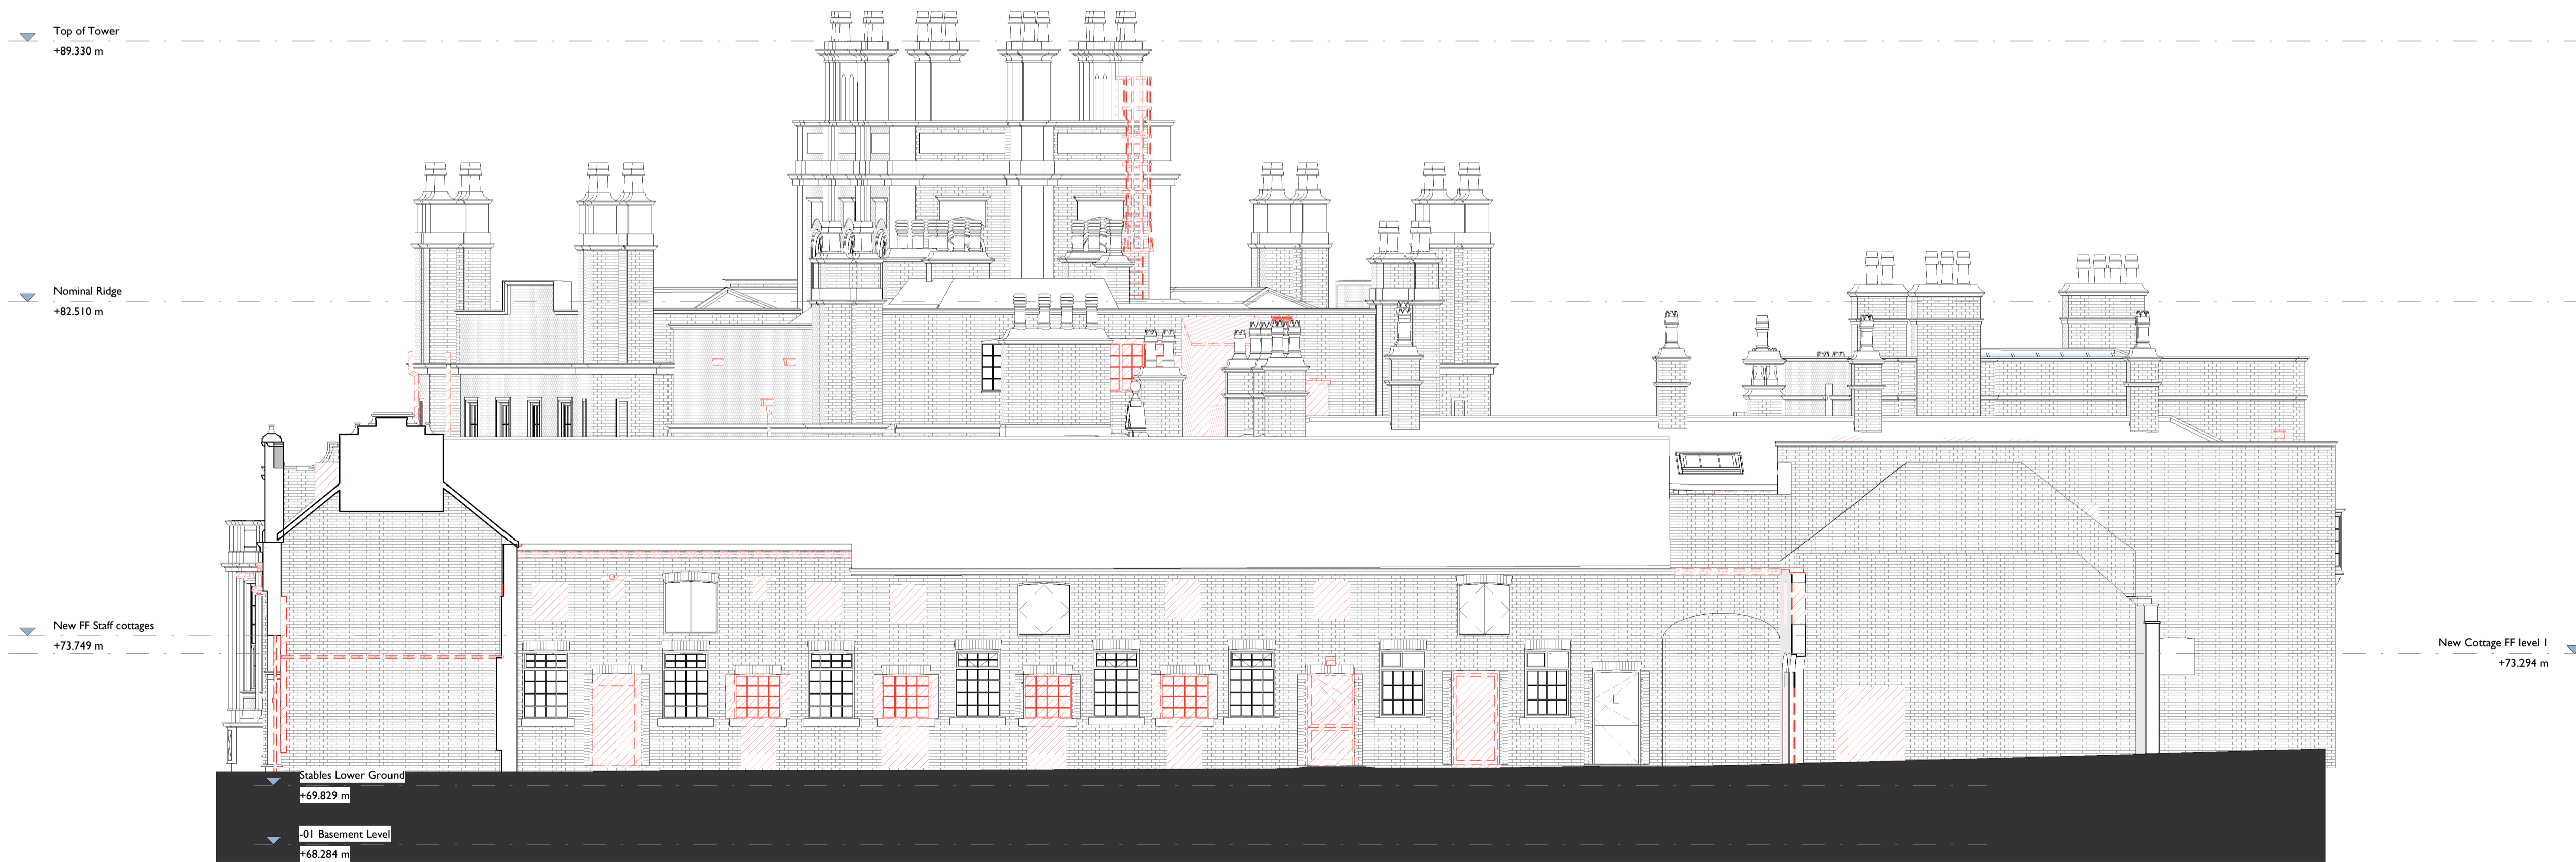

2 Stableyard Elevation 7 (SE7) as Existing Demolition
 1012 1 : 100

P01	21/04/21	For Planning
REV	DATE	DESCRIPTION

CLIENT
 Colin Shenton

PROJECT
 Cuerden Hall, Chorley

JOB NUMBER
 240729

PURCELL

TITLE
 Existing Elevation Stableyard Sheet 03

SIZE	SCALE	LAST REVISED	DRAWN	CHECKED
A1L	As Shown	21/04/2021	ZB	

REV SUITABILITY/REASON FOR ISSUE
P01 S04 - For Planning

DRAWING NUMBER
 240729-PUR-00-XX-DR-A-1012