


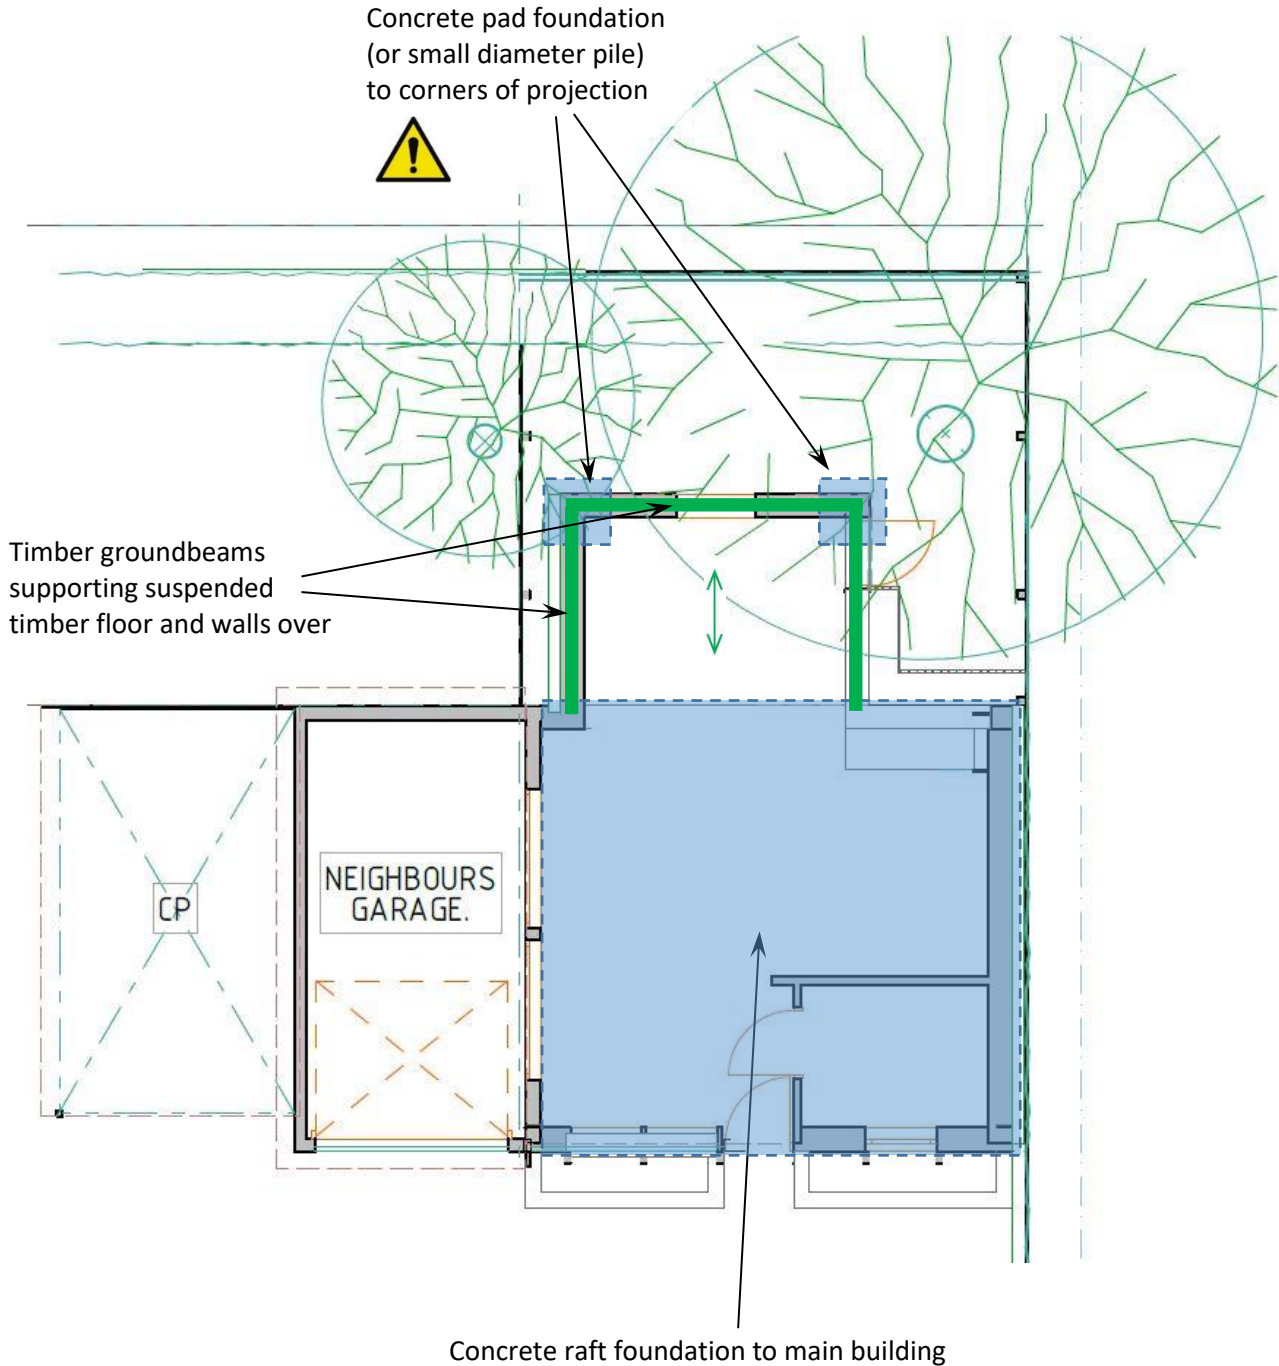

Ground Floor layout showing proposed foundations under



Indicates span of suspended ground floor timber joists



Foundations are within the root protection zone of the adjacent trees and are to be excavated by hand with care to avoid damage to tree roots