


Appendix B and C: Tree Retention and Tree Protection Plan

Project:	54 Colney lane
Drawn by:	Larry Liptrot
Date:	13/04/2021
Scale:	1:100@ A2

Do not scale off this drawing - to be reproduced in colour only



Key:

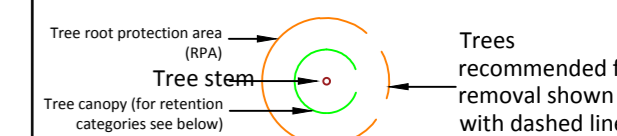

- Category A trees of high quality
- Category B trees of moderate quality
- Category C trees of low quality
- Category U trees unsuitable for retention
- Root protection area - to remain protected throughout proposals
- Tree protection fencing - to remain in place throughout proposals
- Proposed cellular confinement system (see method statement for further details)

