

A

B

C

D

1

1

2

2

3



3

4

4

THE MATERIALS USED FOR THE FRONT DORMER WILL MATCH THE MATERIALS ON THE HOST DWELLING

THE MATERIALS USED FOR THE REAR DORMER WILL MATCH THE MATERIALS ON THE HOST DWELLING

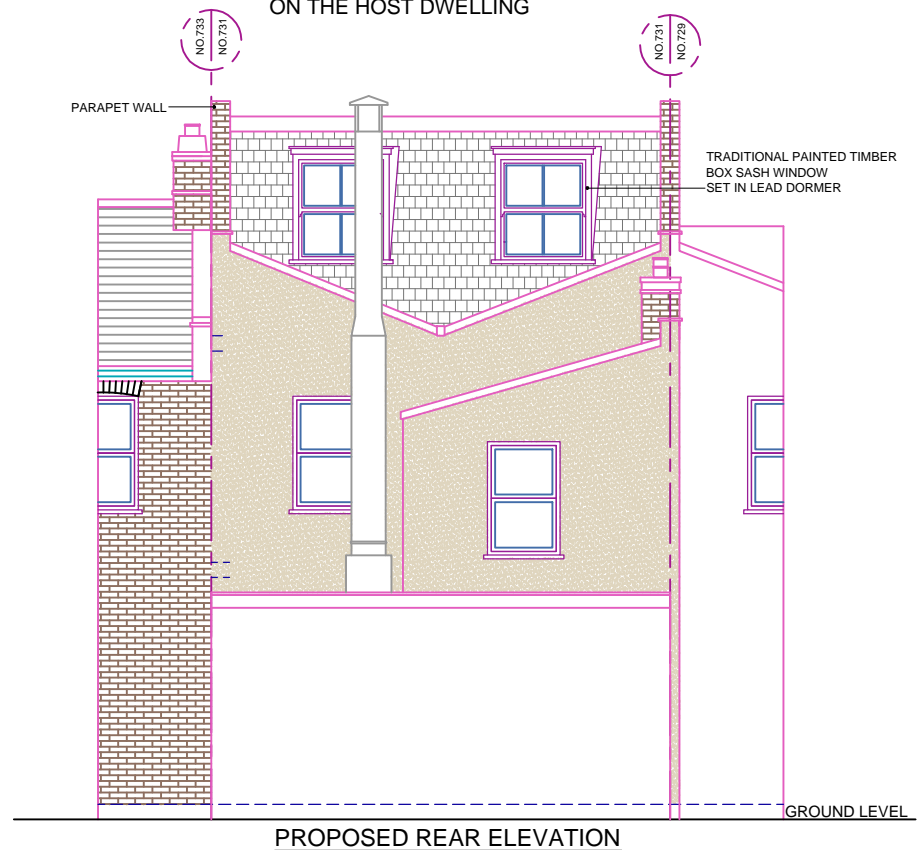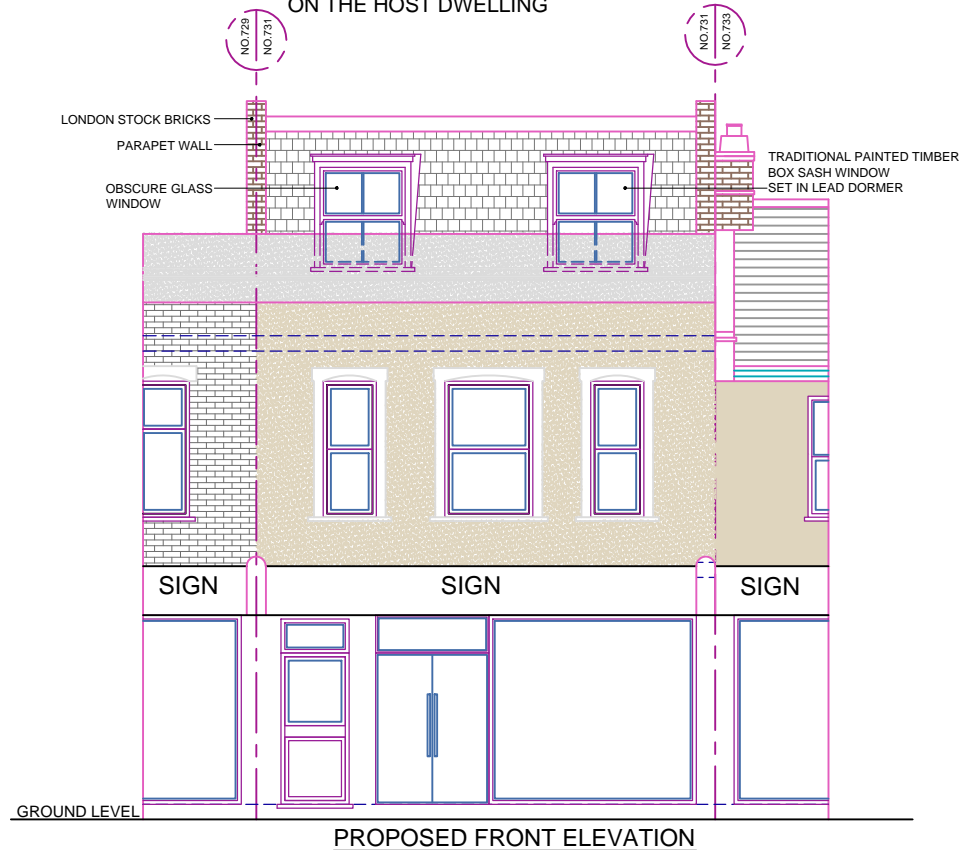

REFERENCE DRAWINGS

**GENERAL NOTES**  
 This drawing is for planning use only do not use this drawing for any purpose other than that for which it was issued.  
 Structural Design and Building Control Approval is required before construction commences.  
 This drawing is subject to copyright do not reproduce this drawing without prior permission.

No	DATE	REVISION	BY	CHK

CONSULTANT  
**CIVILS CONSULTING LTD.**  
 CIVIL ENGINEERS  
 STRUCTURAL ENGINEERS  
 ARCHITECTURAL DESIGNERS  
 Contact: 07947249323

DRAWN	SH
CHECKED	A.R
PROJECT NO.	

CLIENT/PROJECT  
**731 Romford Road**  
**Manor Park London E12 5AW**  
 TITLE  
**PROPOSED ELEVATIONS**

DRAWING No.	<b>D06</b>
SCALE:	1:100
DATE:	26-04-2021

A

B

C

D