



47A WESTHAM LANE LOFT CONVERSION

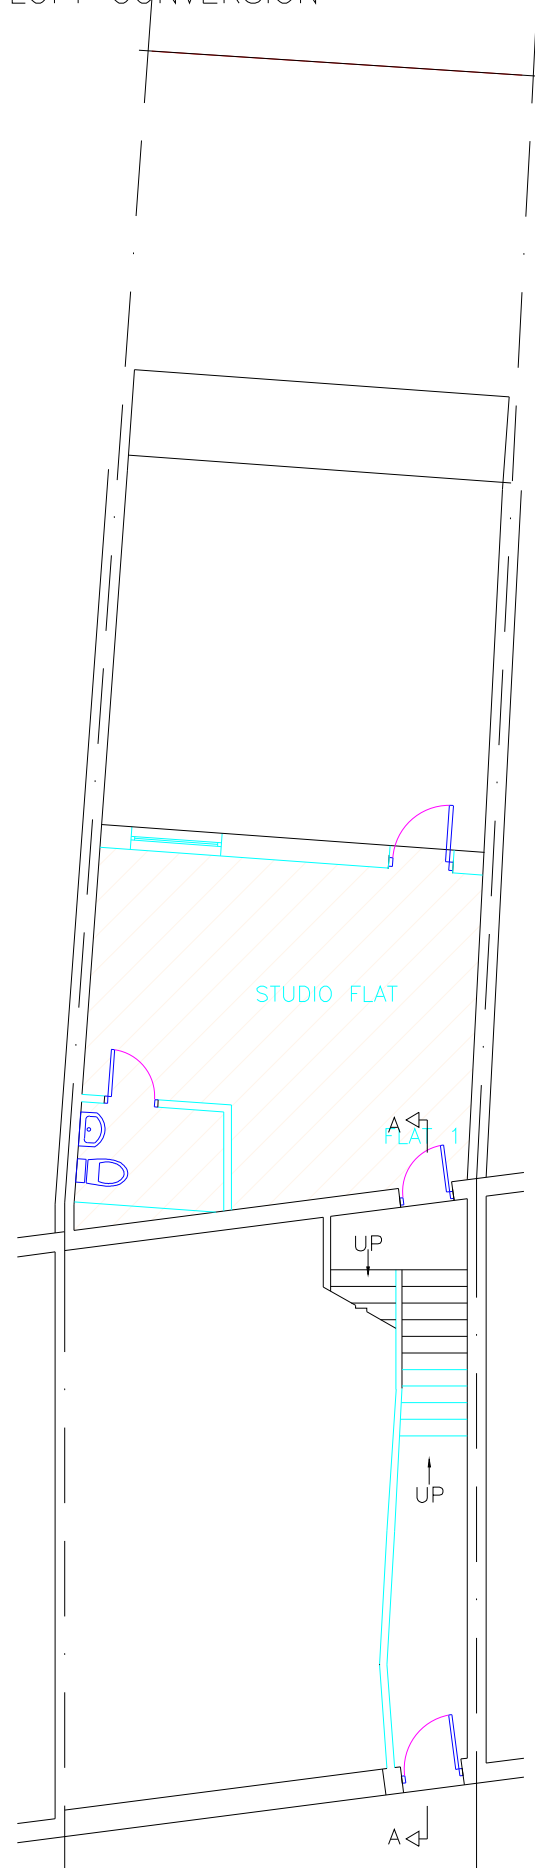

EXISTING SPLIT LEVEL LAYOUT

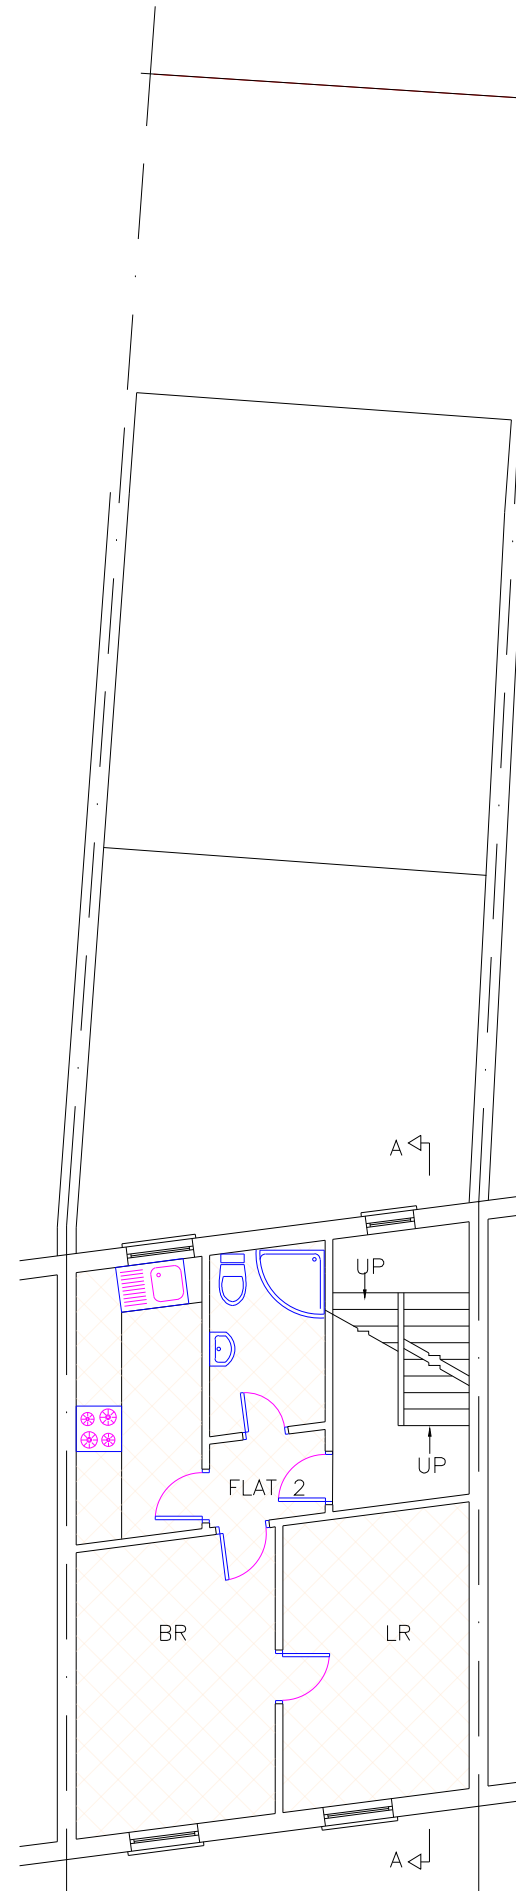

EXISTING FIRST FLOOR LAYOUT

NOTES


DRAWING SHOWING EXISTING SPLIT LEVEL FLAT 1 AT THE REAR AND FIRST FLOOR FLAT FOR REFERENCE ONLY.



FLAT 1



FLAT 2

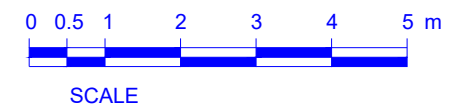

S HANSPAL BSC MRICS
07832384893

PROPOSED LOFT CONVERSION
FOR MR A ONIGBANJO

FLAT 3
47A WESTHAM LANE
LONDON
E15 4PH

DWG No.	SCALE	DATE
WHLLC.02	1:100@A3	MAY 2021