



BACK ELEVATION

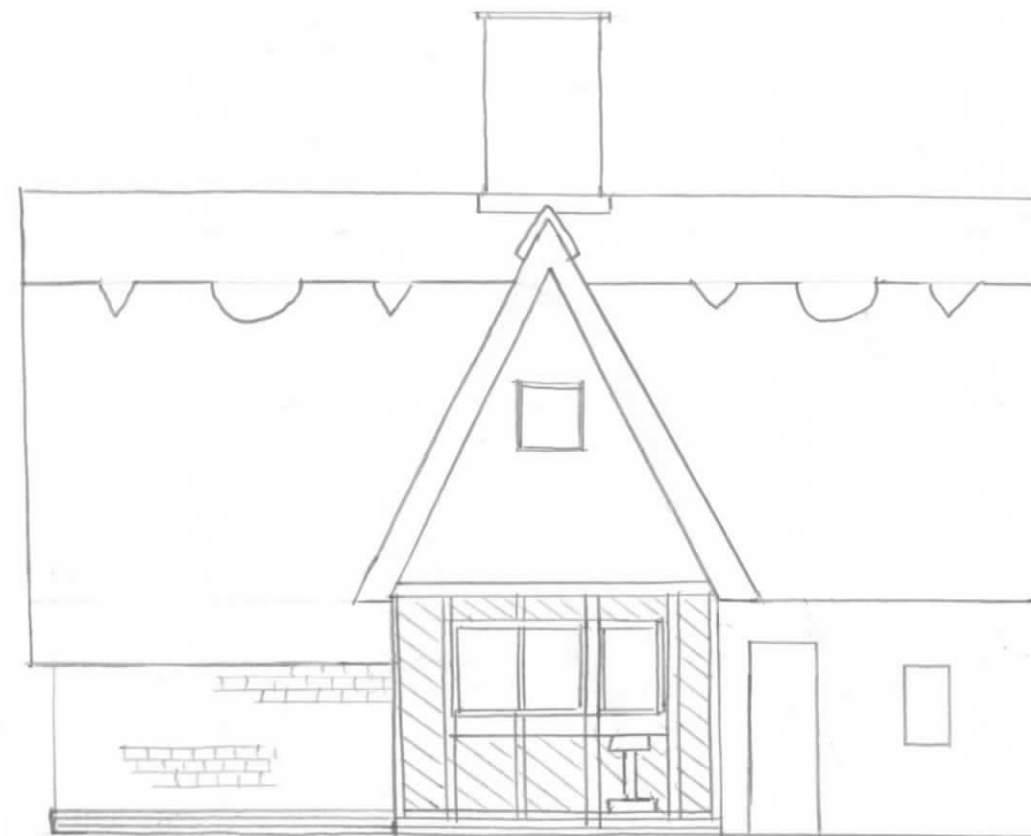

KITCHEN ELEVATION

NOTE

ALL AREAS CROSS HATCHED  
ARE TO HAVE WOOL INSULATION.  
THE REMAINING AREAS ARE ORIGINAL  
WATTLE AND DAUBE.

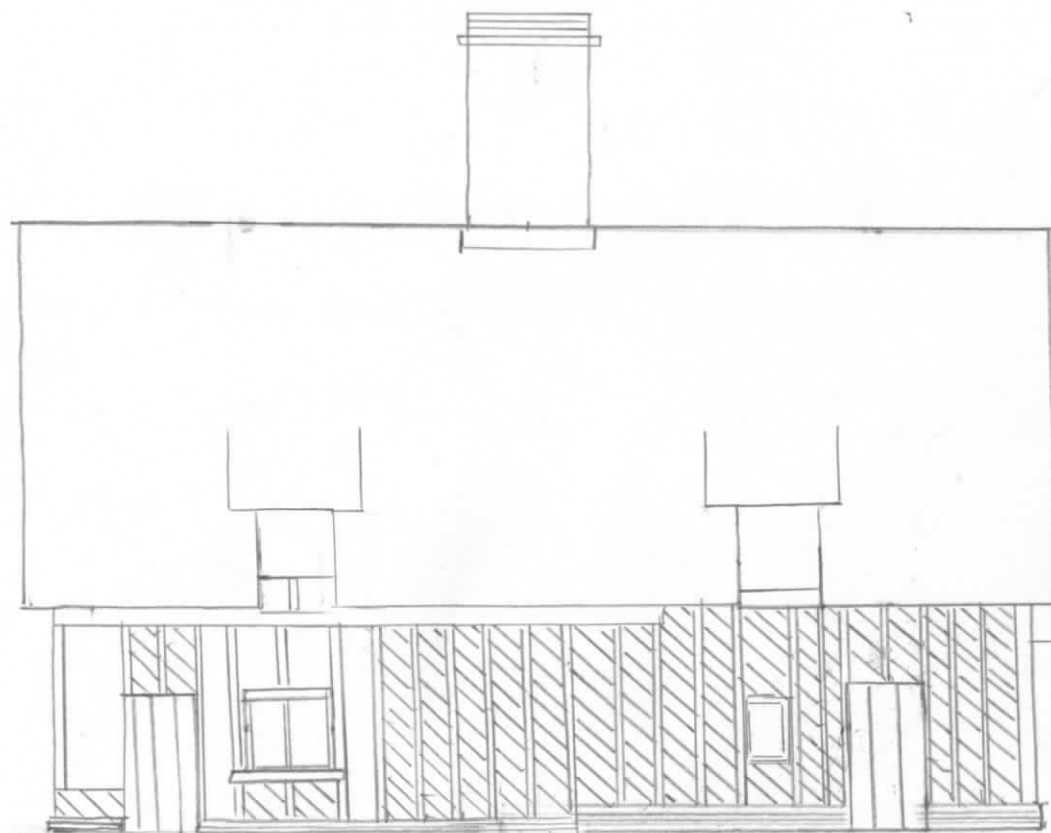

FRONT ELEVATION.



ROAD SIDE ELEVATION.

DG/21/00964  
"WINDYRIDGE"  
SCALE 1:50  
MARK VINE  
10<sup>TH</sup> MAY 2021