


SECTION AA.

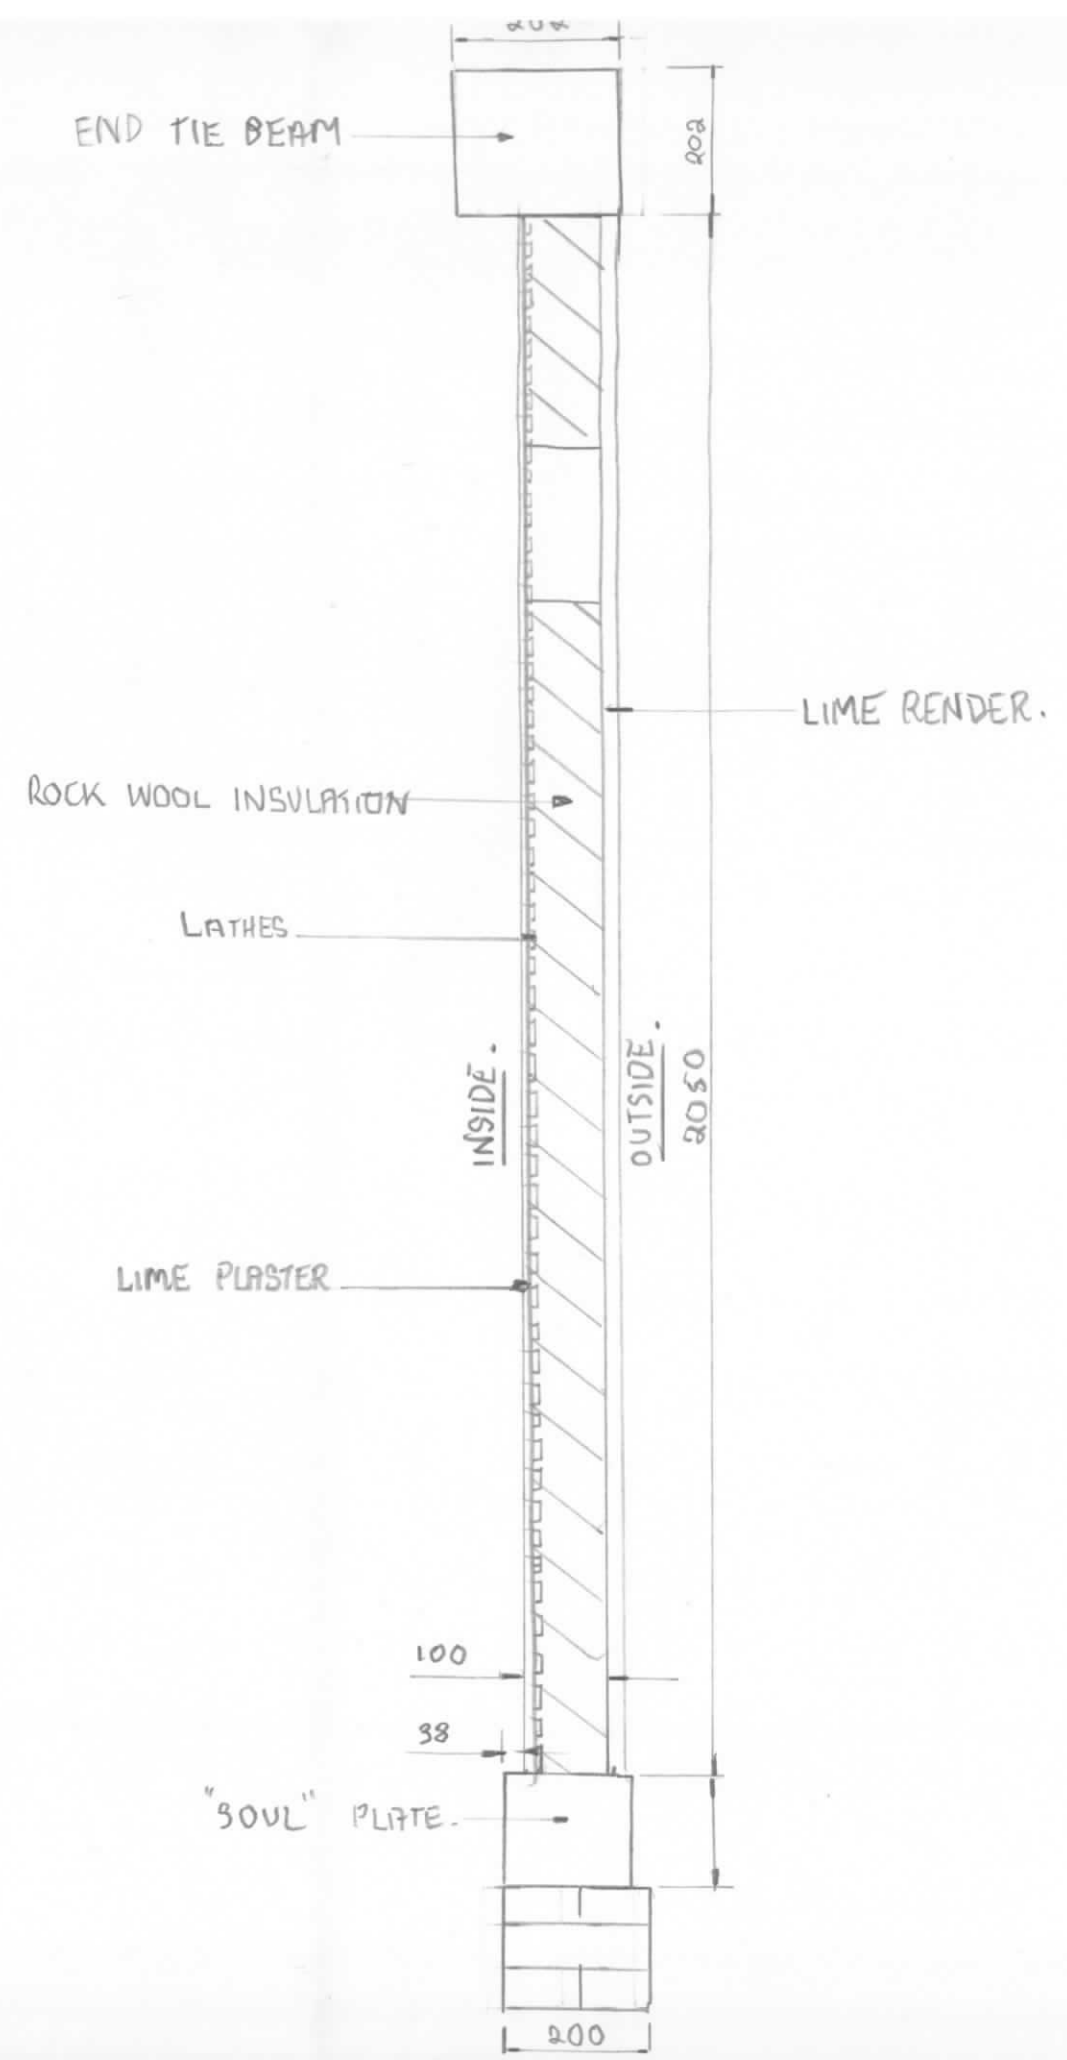

SECTION BB.

MARK VINE.  
 DC/21/02690  
 SCALE 1:10  
 DATE 3-6-21.