




PROPOSED WEST ELEVATION



PROPOSED SOUTH ELEVATION (STREET)




PROPOSED EAST ELEVATION

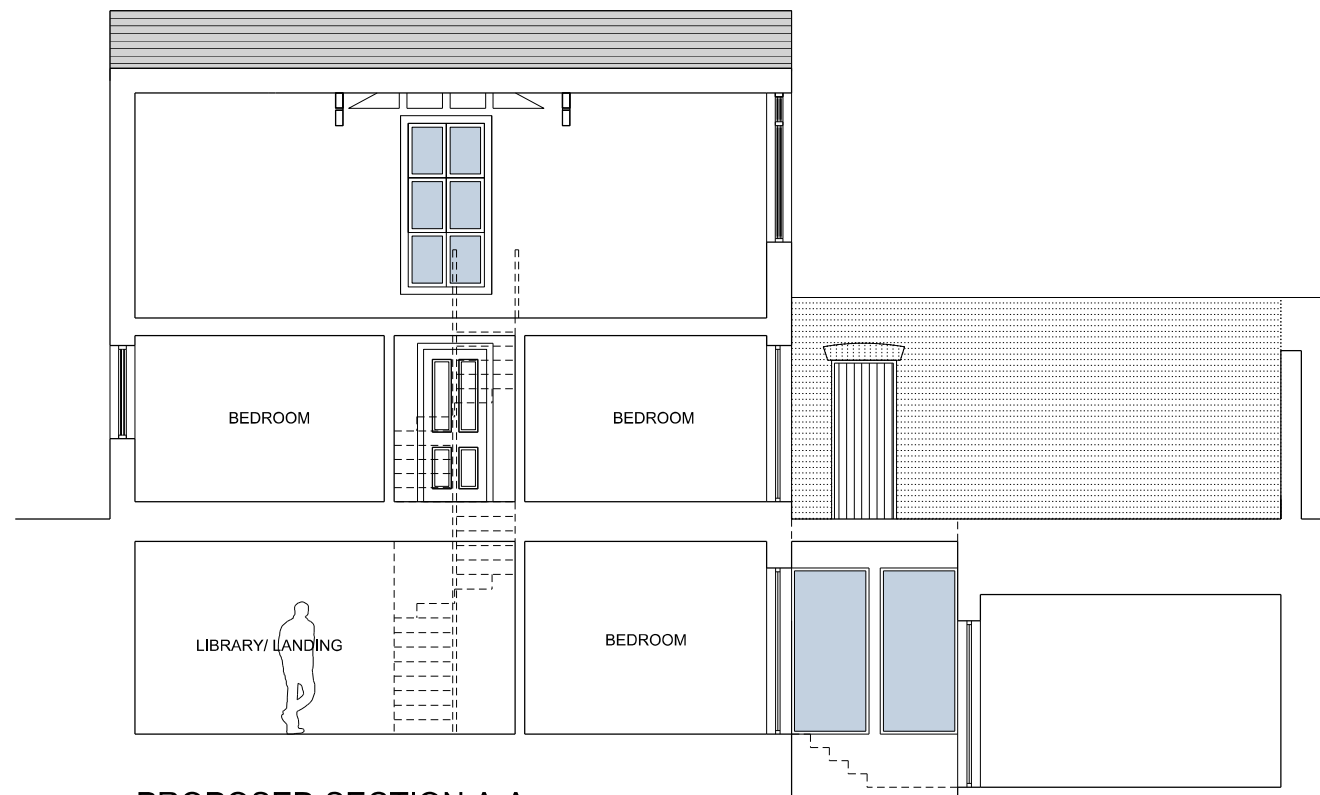

PROPOSED SECTION A-A



PROPOSED SECTION B-B

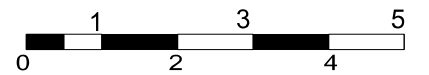

- Notes:
1. No dimensions are to be scaled from this drawing.
  2. All dimensions are to be checked on site prior to fabrication.
  3. Any discrepancies on site have to be reported to the architect.
  4. For steelwork, foundations, structural details refer to S.E. drawings

notes

title	PROPOSED SECTIONS & ELEVATIONS
job no.	1859
scale	1 : 100 @ A3 / 1:50 @ A1
date	13.04.2014
drg.no	1859-03F
revision	REV F: 22.03.2016

Simon Smith & Michael Brooke Architects

No 3 Scout Lane London SW4 0LA  
 tel: 020 7627 7630 fax: 020 7627 7631  
 email: post@smithbrooke.co.uk

DRAFT

COACH HOUSE CLAPHAM COMMON SOUTH SIDE