



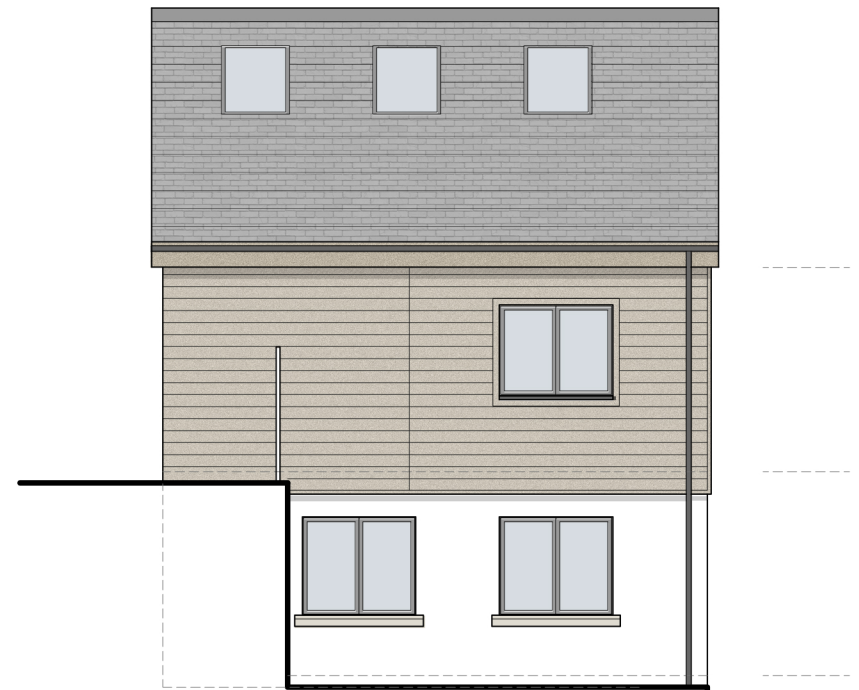


Front Elevation [west]



Side Elevation [north]

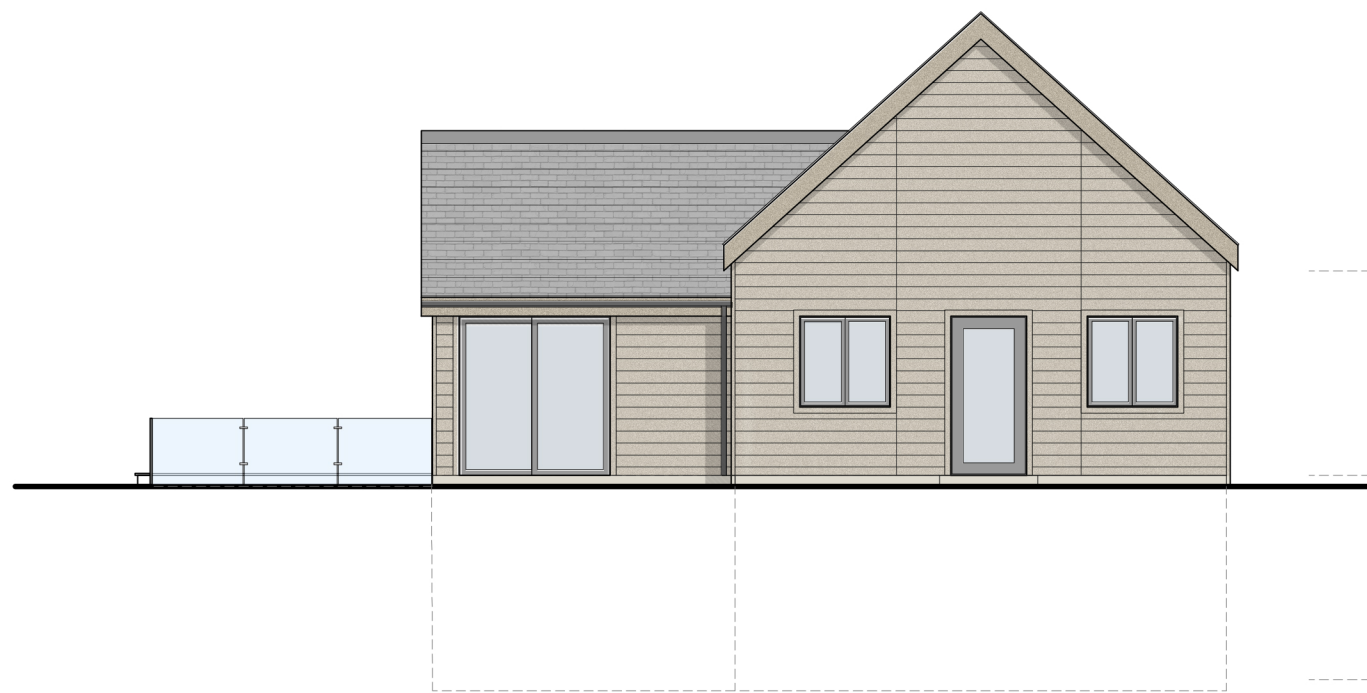

Rear Elevation [East]

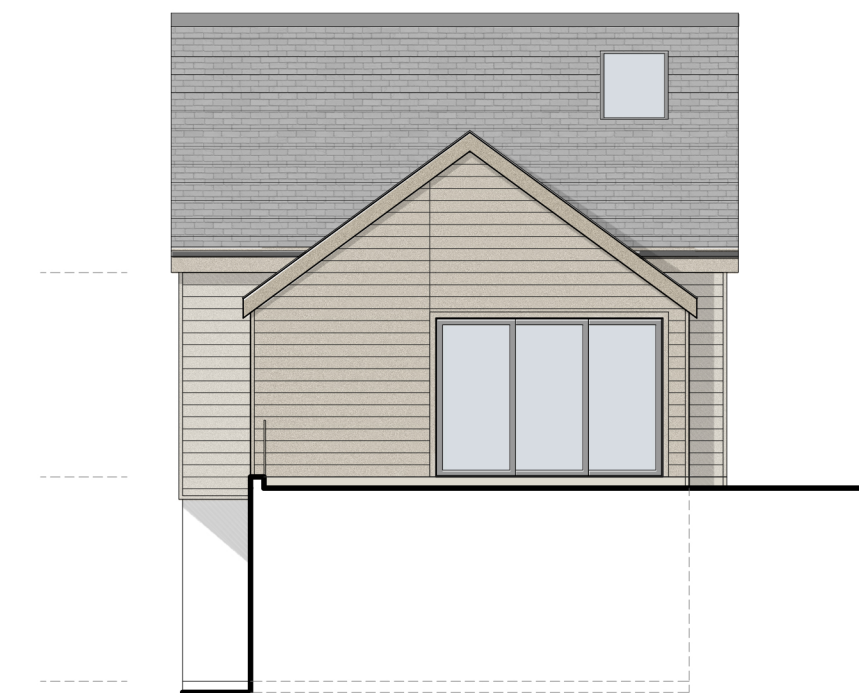

Side Elevation [South]

Proposed Materials:

- Natural Stone
- White Painted Render
- Aluminium Windows + Doors
- Natural Timber Cladding
- Black RWG
- Natural Slate Roof Tiles
- Glass Balustrade

studioarc

67 Lemon Street
 TRURO
 TR1 2PN
 t : 01872 274200
 www.studio-arc.co.uk

project title

GWEEK 4 BED

drawing title

Proposed Elevations

scale

1:100 @ A3

status

PLANNING

drawing number

GA01

date

MAR 21

drawn by

BS

revision

A