




4 BED 8 PERSON
 GIA: 132m²

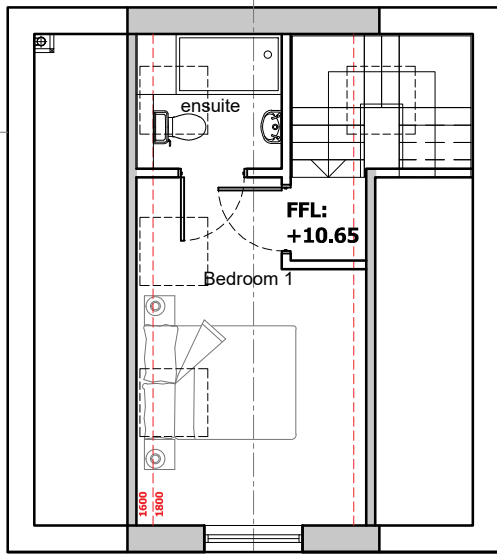

Roof Plan
 [19.6m²]

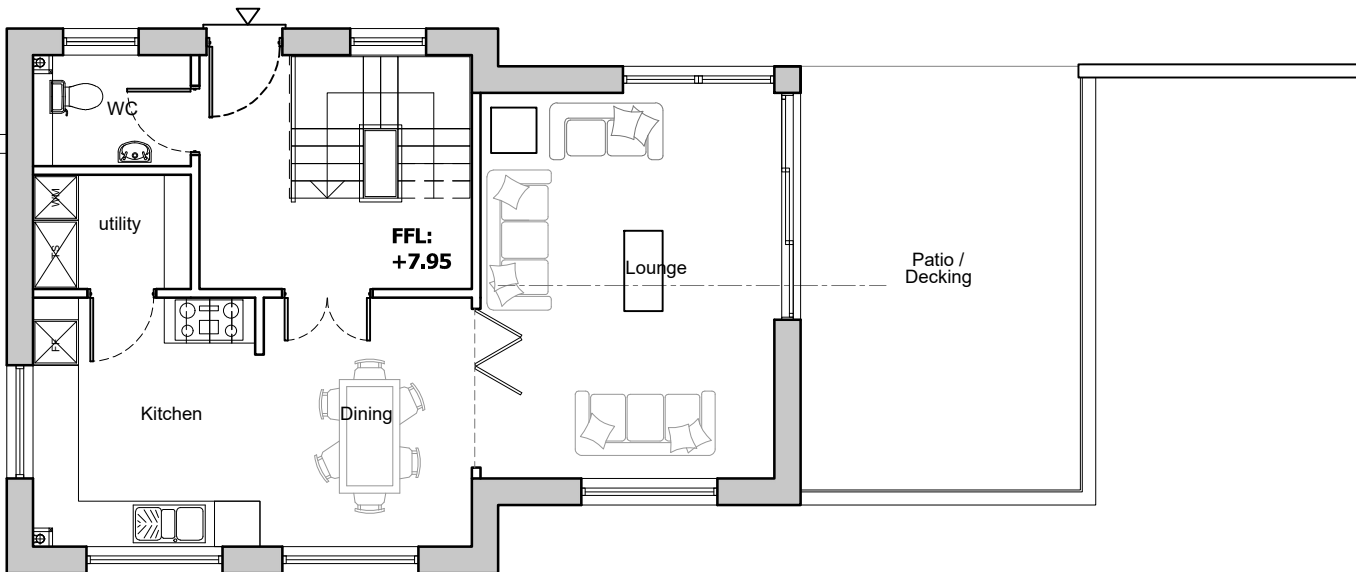

First Floor Plan
 [56.2m²]

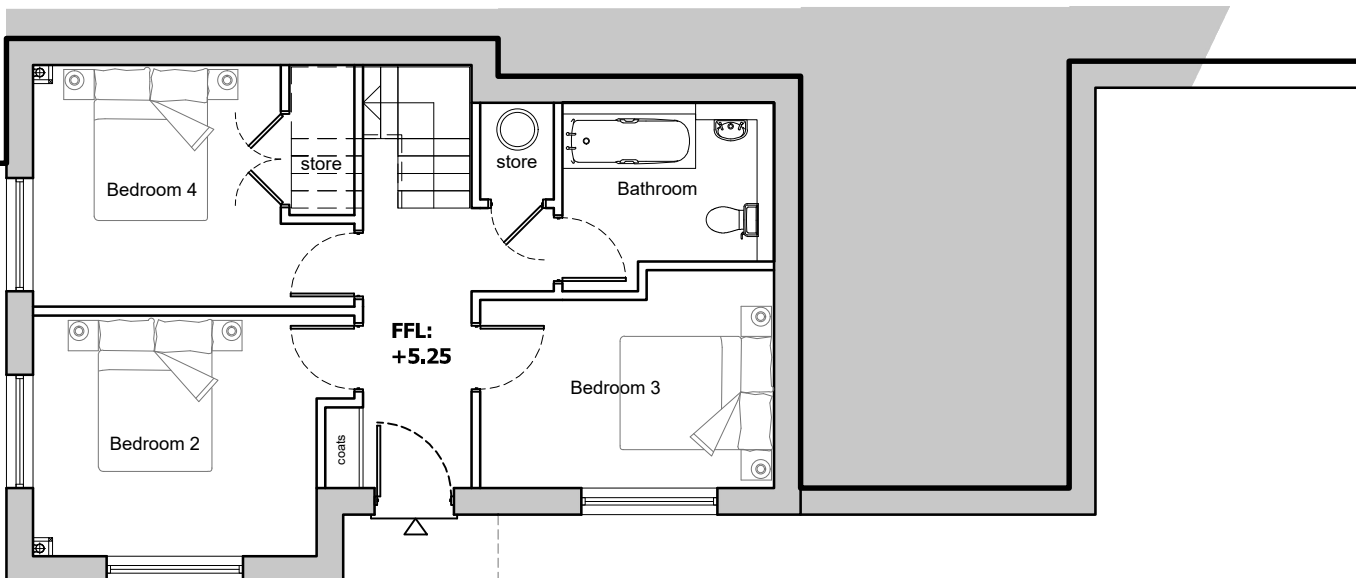

Ground Floor Plan
 [56.2m²]

studioarc

67 Lemon Street
 TRURO
 TR1 2PN
 t : 01872 274200
 www.studio-arc.co.uk

project title
GWEEK 4 BED

drawing title	Proposed Floor Plans	date	MAR 21
scale	1:100 @ A3	drawn by	BS

status	drawing number	revision
PLANNING	GA01	A