


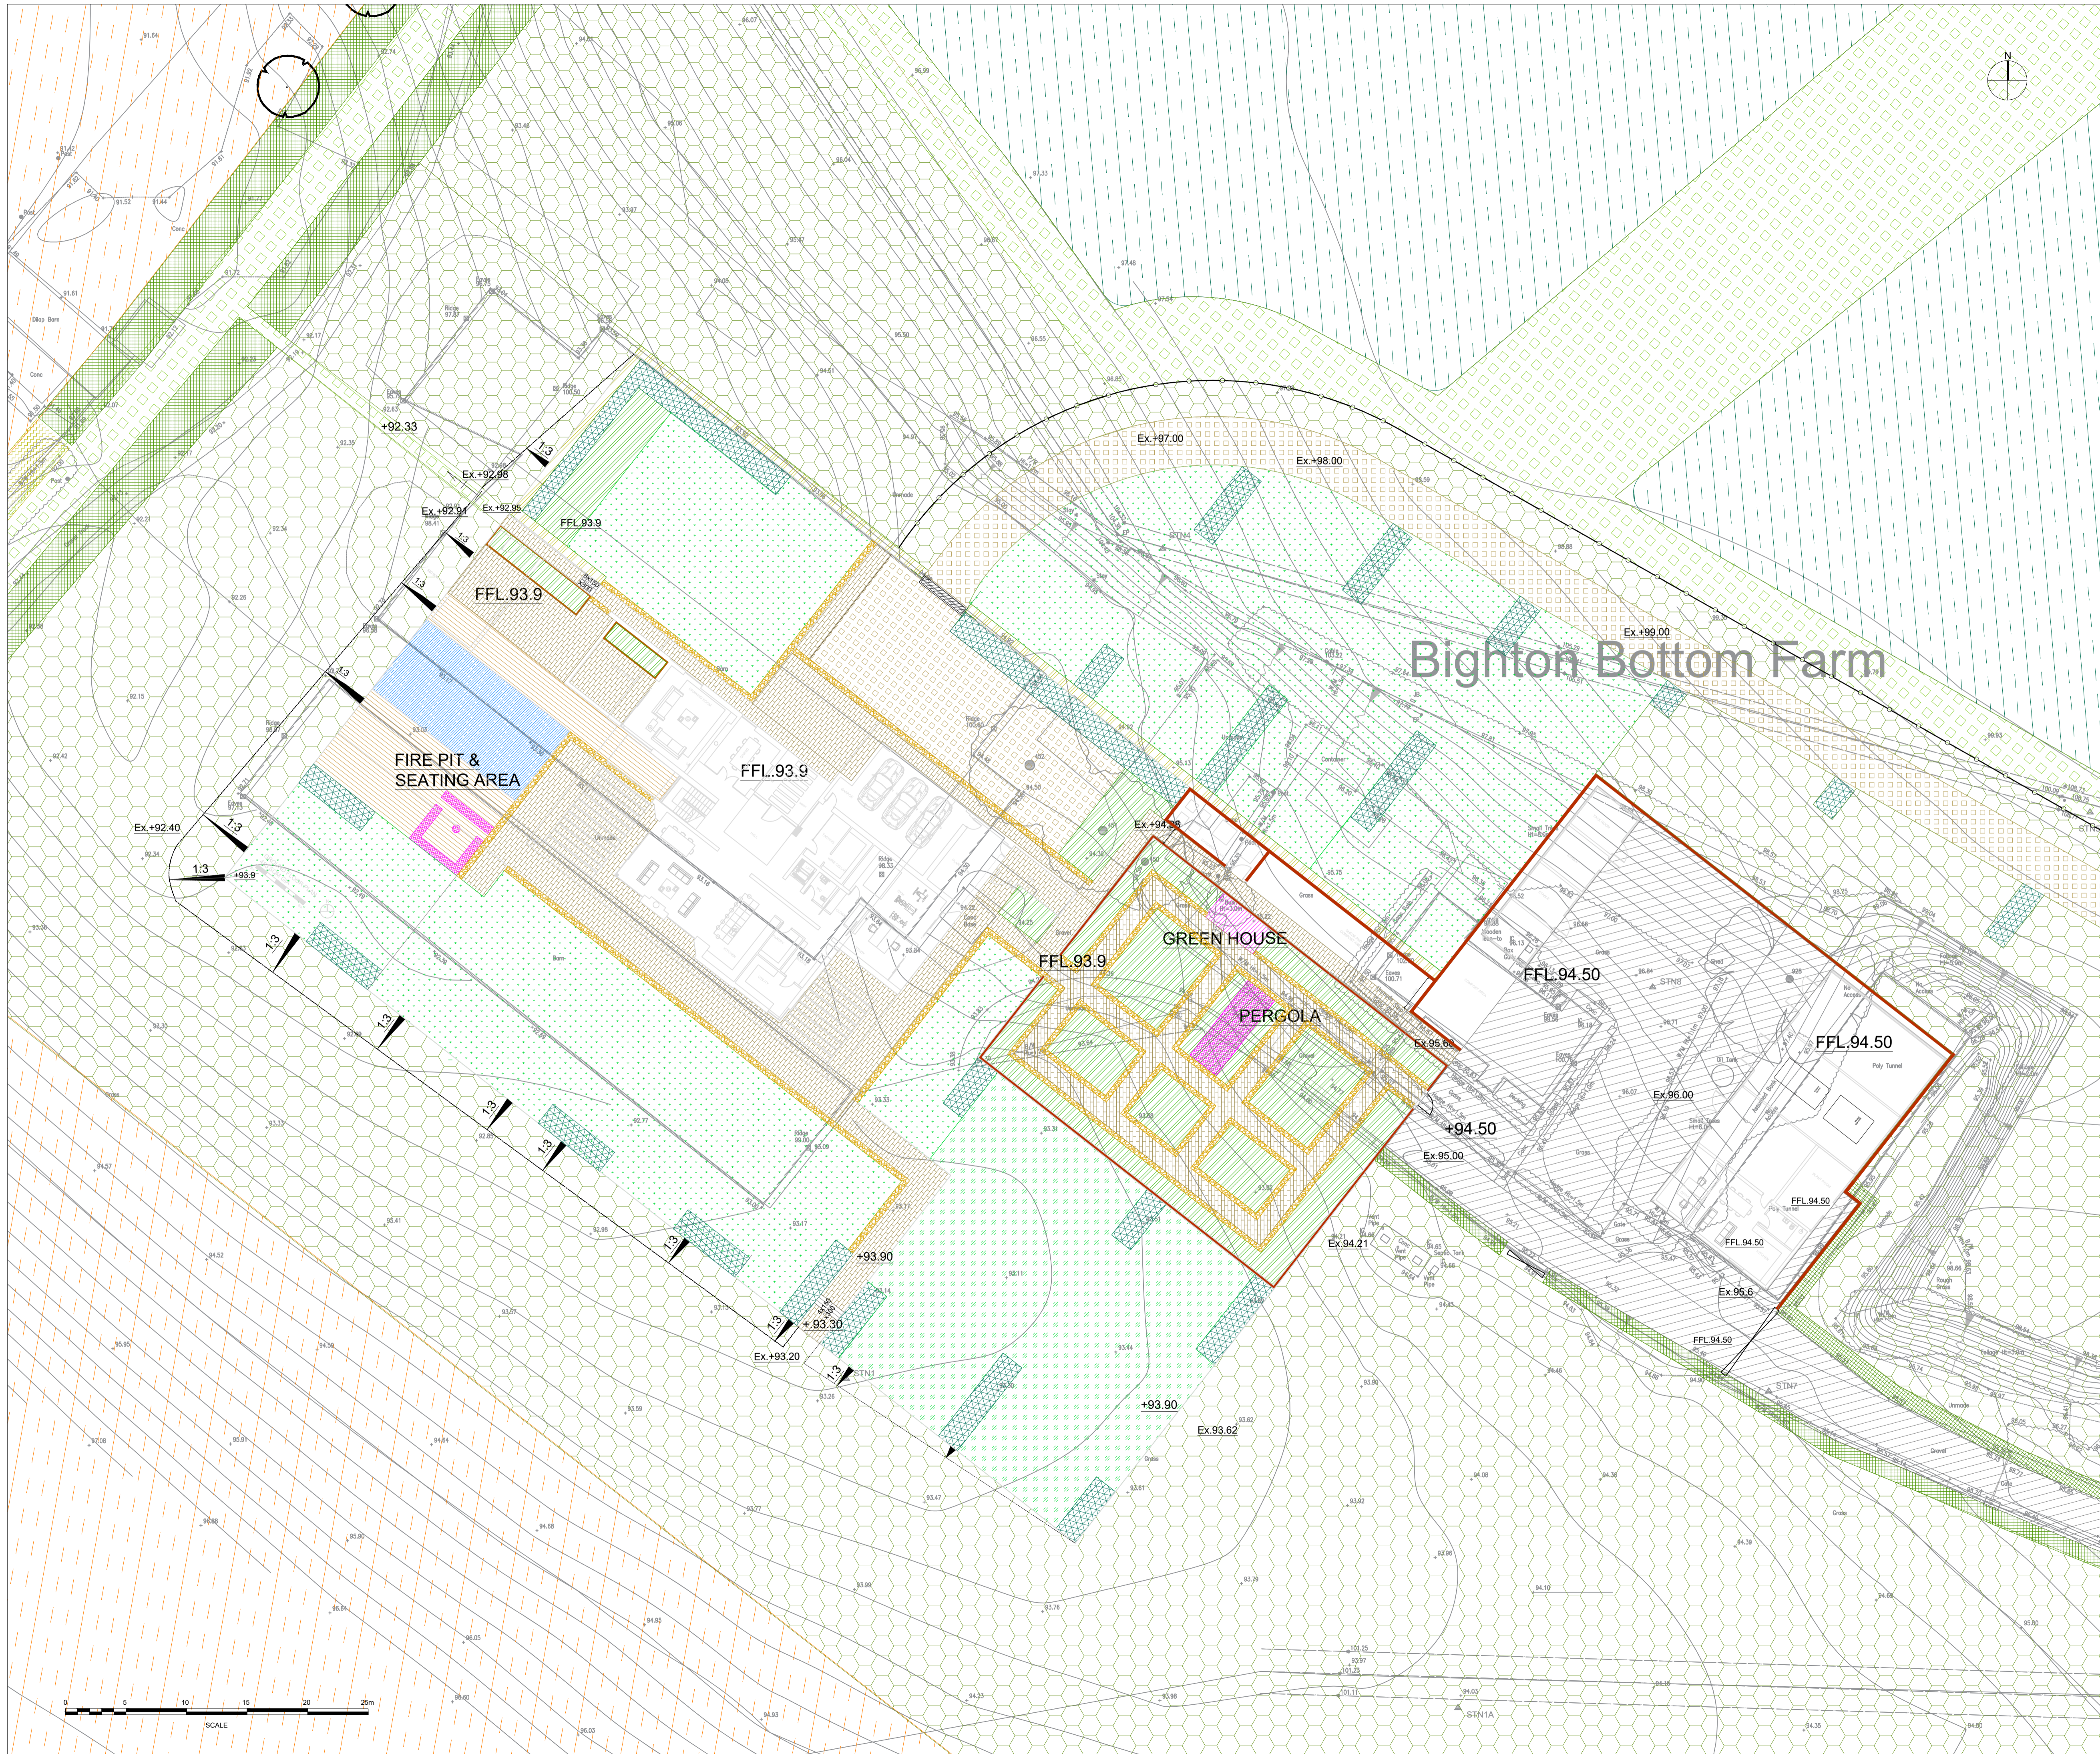


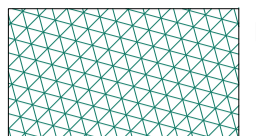


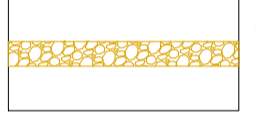








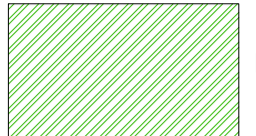


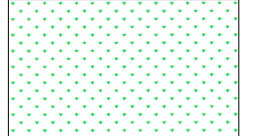


NOTE: This drawing is the copyright of UBU Design LLP, all rights reserved.
 Do not scale from this drawing, except for planning purposes only. All dimensions/levels to be checked. UBU Design LLP accepts no liability for any expense loss or damage of whatsoever nature and however arising from any variation made to this drawing or in the execution of the work to which it relates which has not been referred to them and their prior approval obtained.



- LEGEND**
-  Pleached trees
 -  Ornamental planting beds
 -  Amenity grass
 -  Meadow / species rich grass area
 -  New low hedge planting
 -  Swimming pool
 -  Timber Deck
 -  Paving Type 1
 -  Contrasting material to paving type 1
 -  Proposed access road - tarmac surface
 -  Proposed access road - resin bound surface
 -  Existing dense hedge
 -  New hedge
 -  New steel estate railings
 -  Raised Planter
 -  Pasture
 -  Grass track - vehicle maintenance
 -  Cattle grid
 -  New trees to enhance the hedgerow
 -  New gate

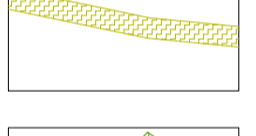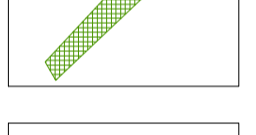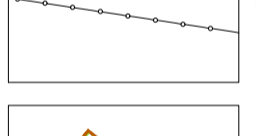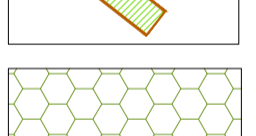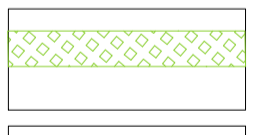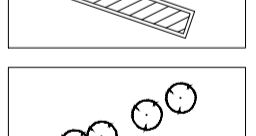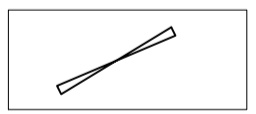

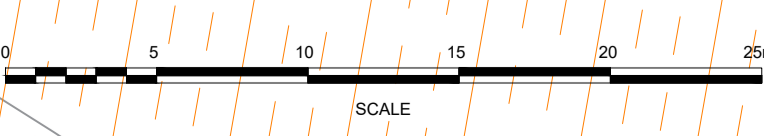		UBU Design LTD 7a Winflex House, Easton Lane Business Park, Easton Lane, Winchester, Hants, SO23 7RQ +44 (0) 1962 856 008 studio@ubu-design.co.uk www.ubu-design.co.uk	
		PROJECT: BIGHTON BOTTOM FARM TITLE: GENERAL ARRANGEMENT PLAN	CLIENT: MR AND MRS GONSZOR SCALE: 1:250@A1 JOB NO: 1797 STATUS: INFORMATION