

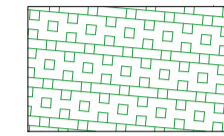
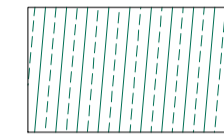


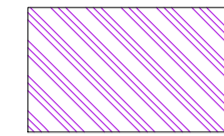

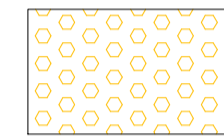


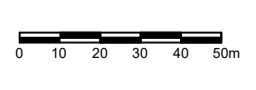
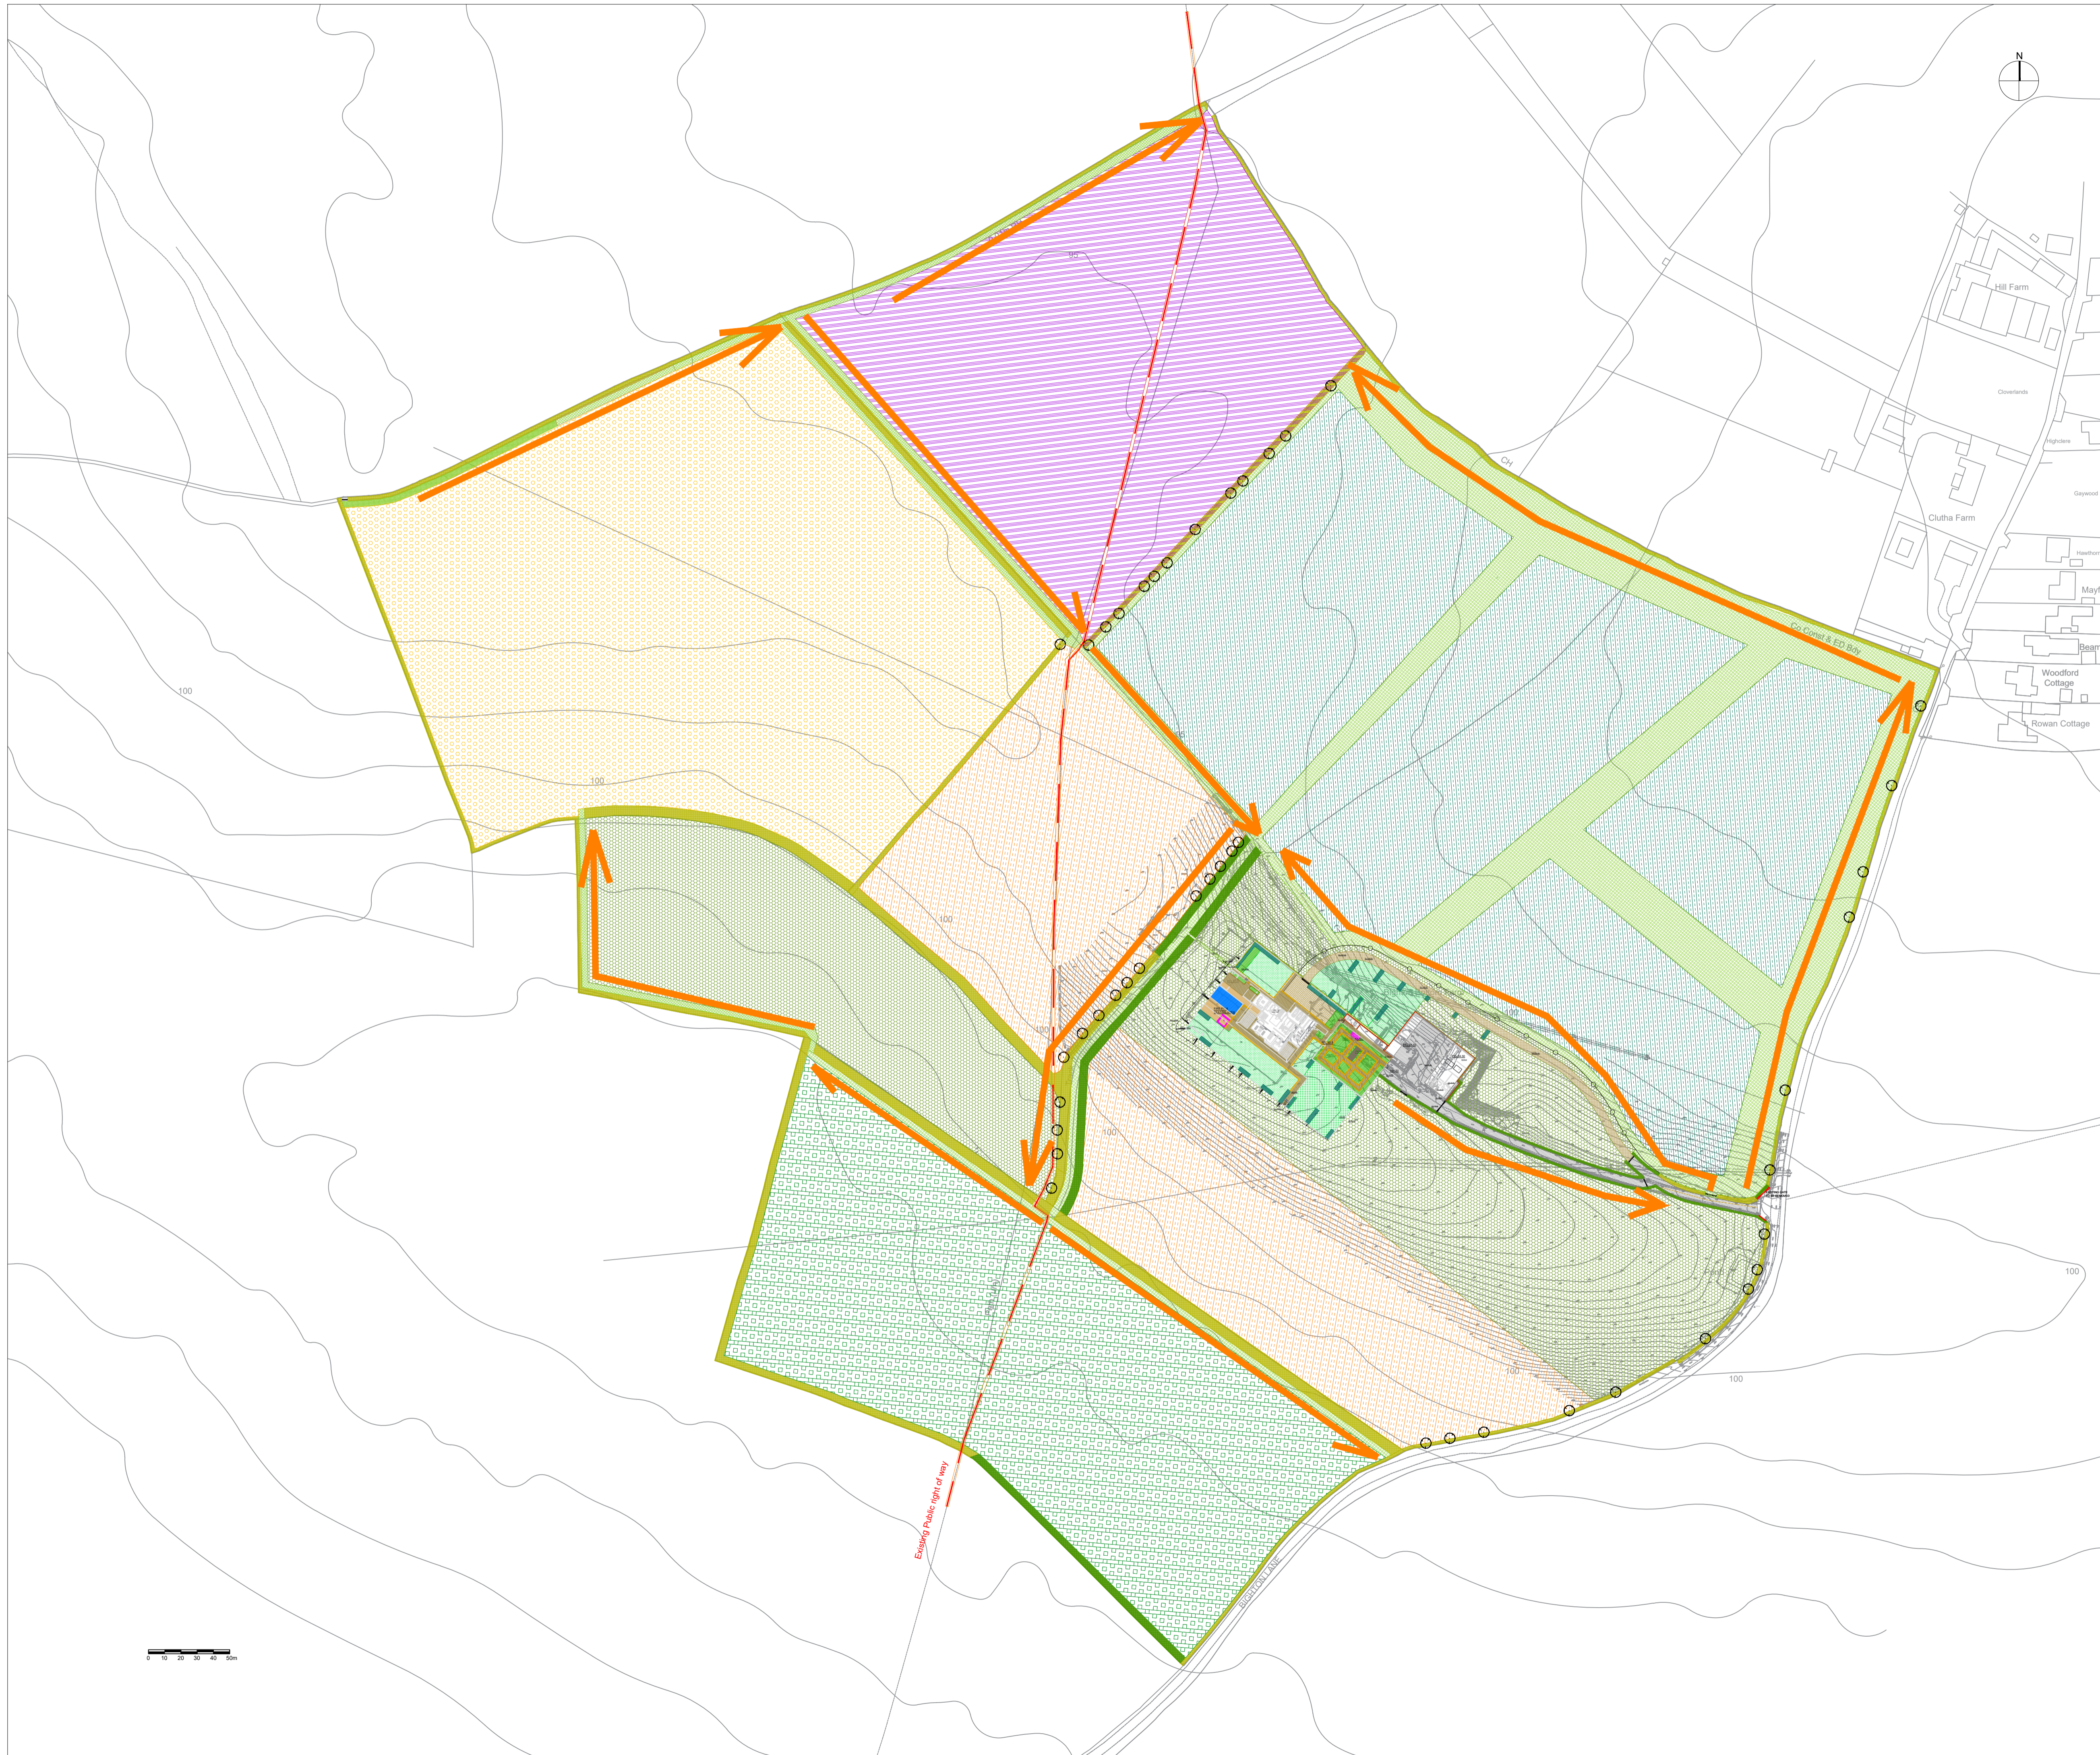


NOTE: This drawing is the copyright of UBU Design LLP, all rights reserved.  
 Do not scale from this drawing, except for planning purposes only. All dimensions/levels to be checked. UBU Design LLP accept no liability for any expense loss or damage of whatsoever nature and however arising from any variation made to this drawing or in the execution of the work to which it relates which has not been referred to them and their prior approval obtained.

LEGEND

-  Areas of apple orchard for cider apples along north corner, on slope overlooking lavender
-  Vineyard; most elevated, sloped position, North South orientation for maximum sunlight
-  Low lying lines of lavender planting, leads to low folly, strong axis along natural valley
-  Sunflower fields: medium height flanks the lavender area, and aid privacy from footpath users
-  Existing hedge planting
-  Proposed hedge planting
-  Pasture
-  Grass track - vehicle maintenance
-  Wildflower fields
-  New trees to enhance the hedgerow
-  Communications



REV	DATE	COMMENTS	DRN	CHK	APP
A	13/02/21	General address			

	UBU Design LTD 7a Wintex House, Easton Lane, Business Park, Easton Lane, Winchester, Hants, SO23 7RQ +44 (0) 1962 856 008 studio@ubu-design.co.uk www.ubu-design.co.uk
---	--

PROJECT:	BIGHTON BOTTOM FARM		
TITLE:	MASTERPLAN		
CLIENT:	MR AND MRS GONSZOR		
SCALE:	1:1500@A1	DATE:	28/12/2020
JOB NO:	1797	DWG NO:	1797_GA_103
STATUS:	INFORMATION	REV:	G