
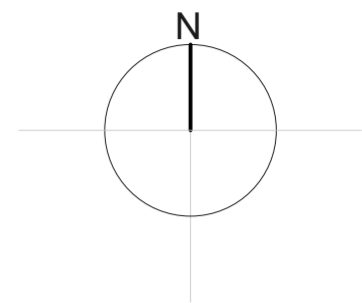



The scale shown on this drawing is for general purposes only. For any critical dimensions, setting out or manufacturing information please request dimensioned drawings. Please bear in mind that some printing processes and photocopying can distort the scale.

outline of existing outbuildings to be demolished


outline of existing summer house

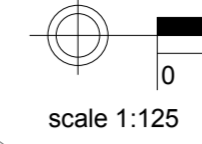


existing dilapidated outbuildings to be demolished

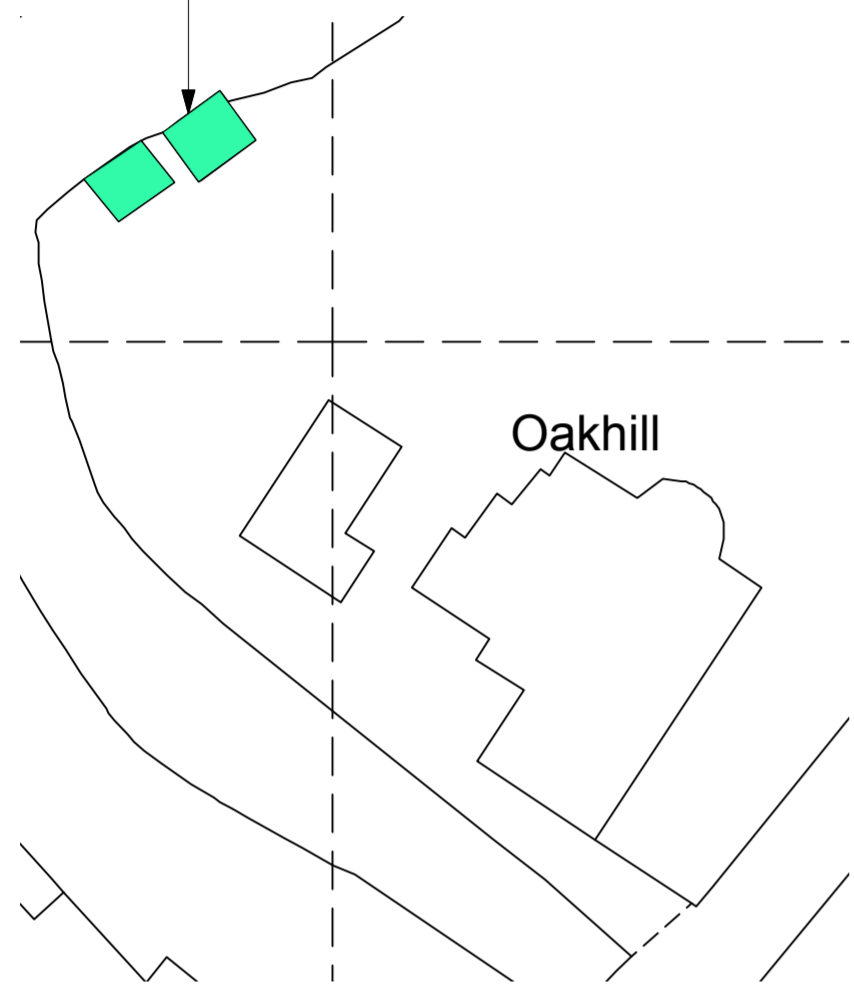

proposed replacement building

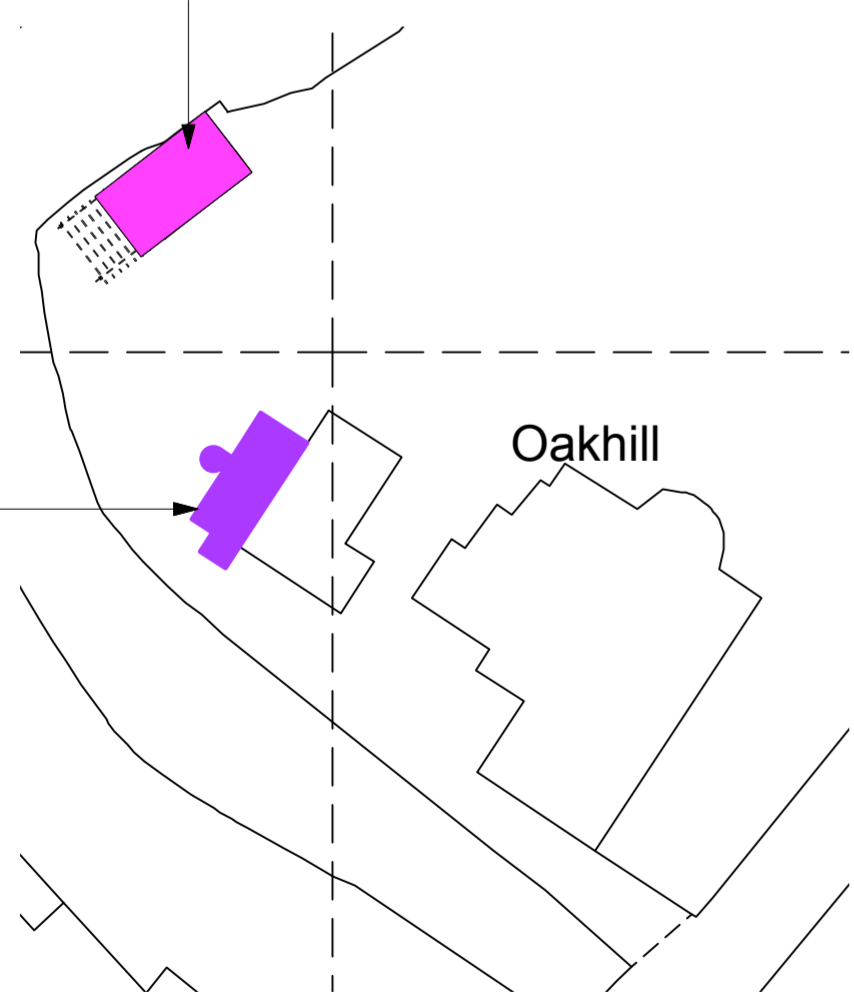

proposed extension

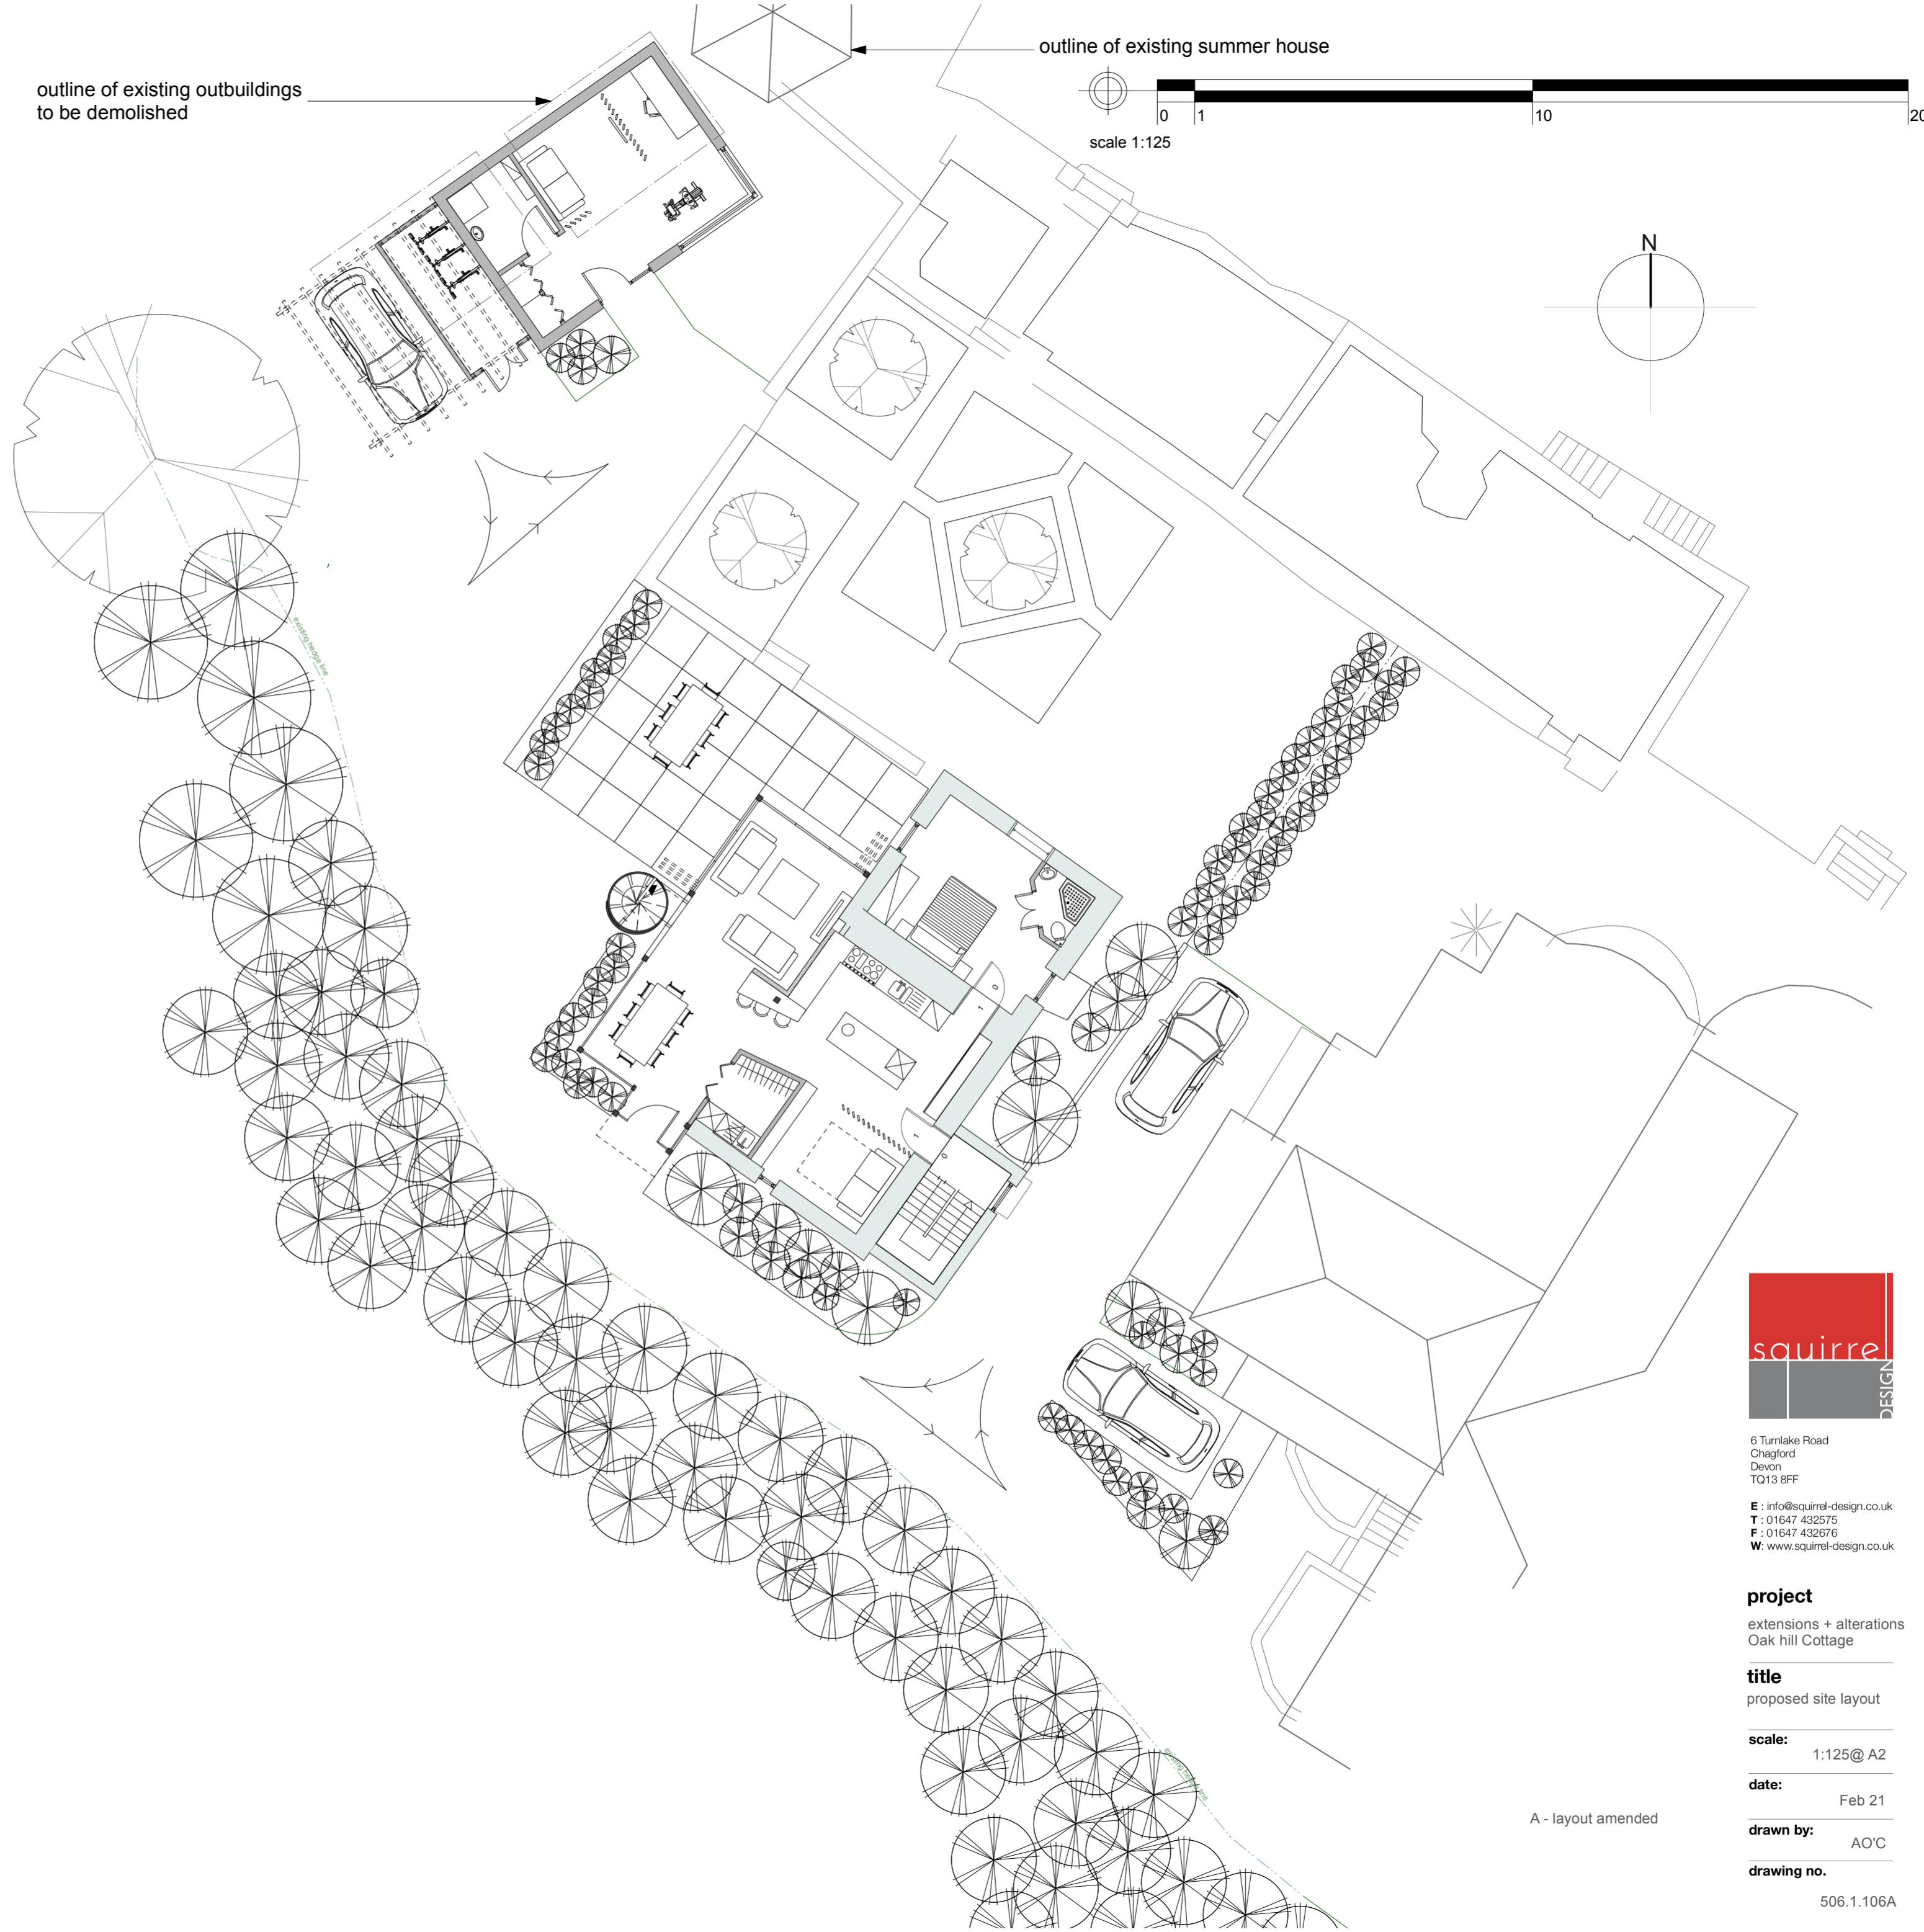

6 Turnlake Road  
Chagford  
Devon  
TQ13 8FF  
E : info@squirrel-design.co.uk  
T : 01647 432575  
F : 01647 432676  
W : www.squirrel-design.co.uk

**project**  
extensions + alterations  
Oak hill Cottage

**title**  
proposed site layout

**scale:**  
1:125@ A2

**date:**  
Feb 21

**drawn by:**  
AOC

**drawing no.**  
506.1.106A

A - layout amended