

NEW ROOF LIGHTS IN PROPOSED PITCHED ROOF

PROPOSED SECOND FLOOR

EXISTING PITCHED ROOF TO BE MODIFIED AS EXISTING TO ACCOMMODATE PROPOSED SECOND FLOOR


EXISTING WINDOWS RETAINED

NEW CANOPY OVER EXISTING ENTRANCE DOORWAY. SPEC TO MATCH OTHER KINGS ROAD REDEVELOPMENTS

NEW STAIRS AND HAND RAILING TO EXISTING ENTRANCE TO 84. RAILING TYPE TO MATCH SPEC OF OTHER KINGS ROAD DEVELOPMENTS

EXISTING FRONT GARDEN, GATE & FENCE TO BE RETAINED

82 NIGHTINGALE ROAD

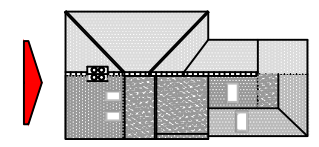

PROPOSED NORTH ELEVATION - 1:50 @ A3

Rev	Date	Description	By	CHK
B	15/01/21	FOR APPROVAL	JG	JC
A	21/12/20	FOR APPROVAL	JG	JC
<p>Client JEROME CARDINALE</p> <p>Project 84 & 84A NIGHTINGALE ROAD</p> <p>Title PROPOSED NORTH ELEVATION</p> <p>Paper Size: A3 Date: 21/12/20 Scale: 1:50 Drawn: JG</p> <p>Doc No: 017 Rev: B</p>				