

Musketeer Lectern in wood-effect recycled plastic

St. Margaret's Womenswold – A0 (Panel size 1188 x 841, Visual Area 1163 x 816)

<https://www.fwdp.co.uk/product/musketeer-twin-leg-recycled-plastic-lectern/>



St Margarets, Womenswold


Musketeer - Lectern - Twin Leg

Size: To take A0 - 1188mm x 841mm graphic panel


Material: Recycled Plastic

Finish: Cedar effect



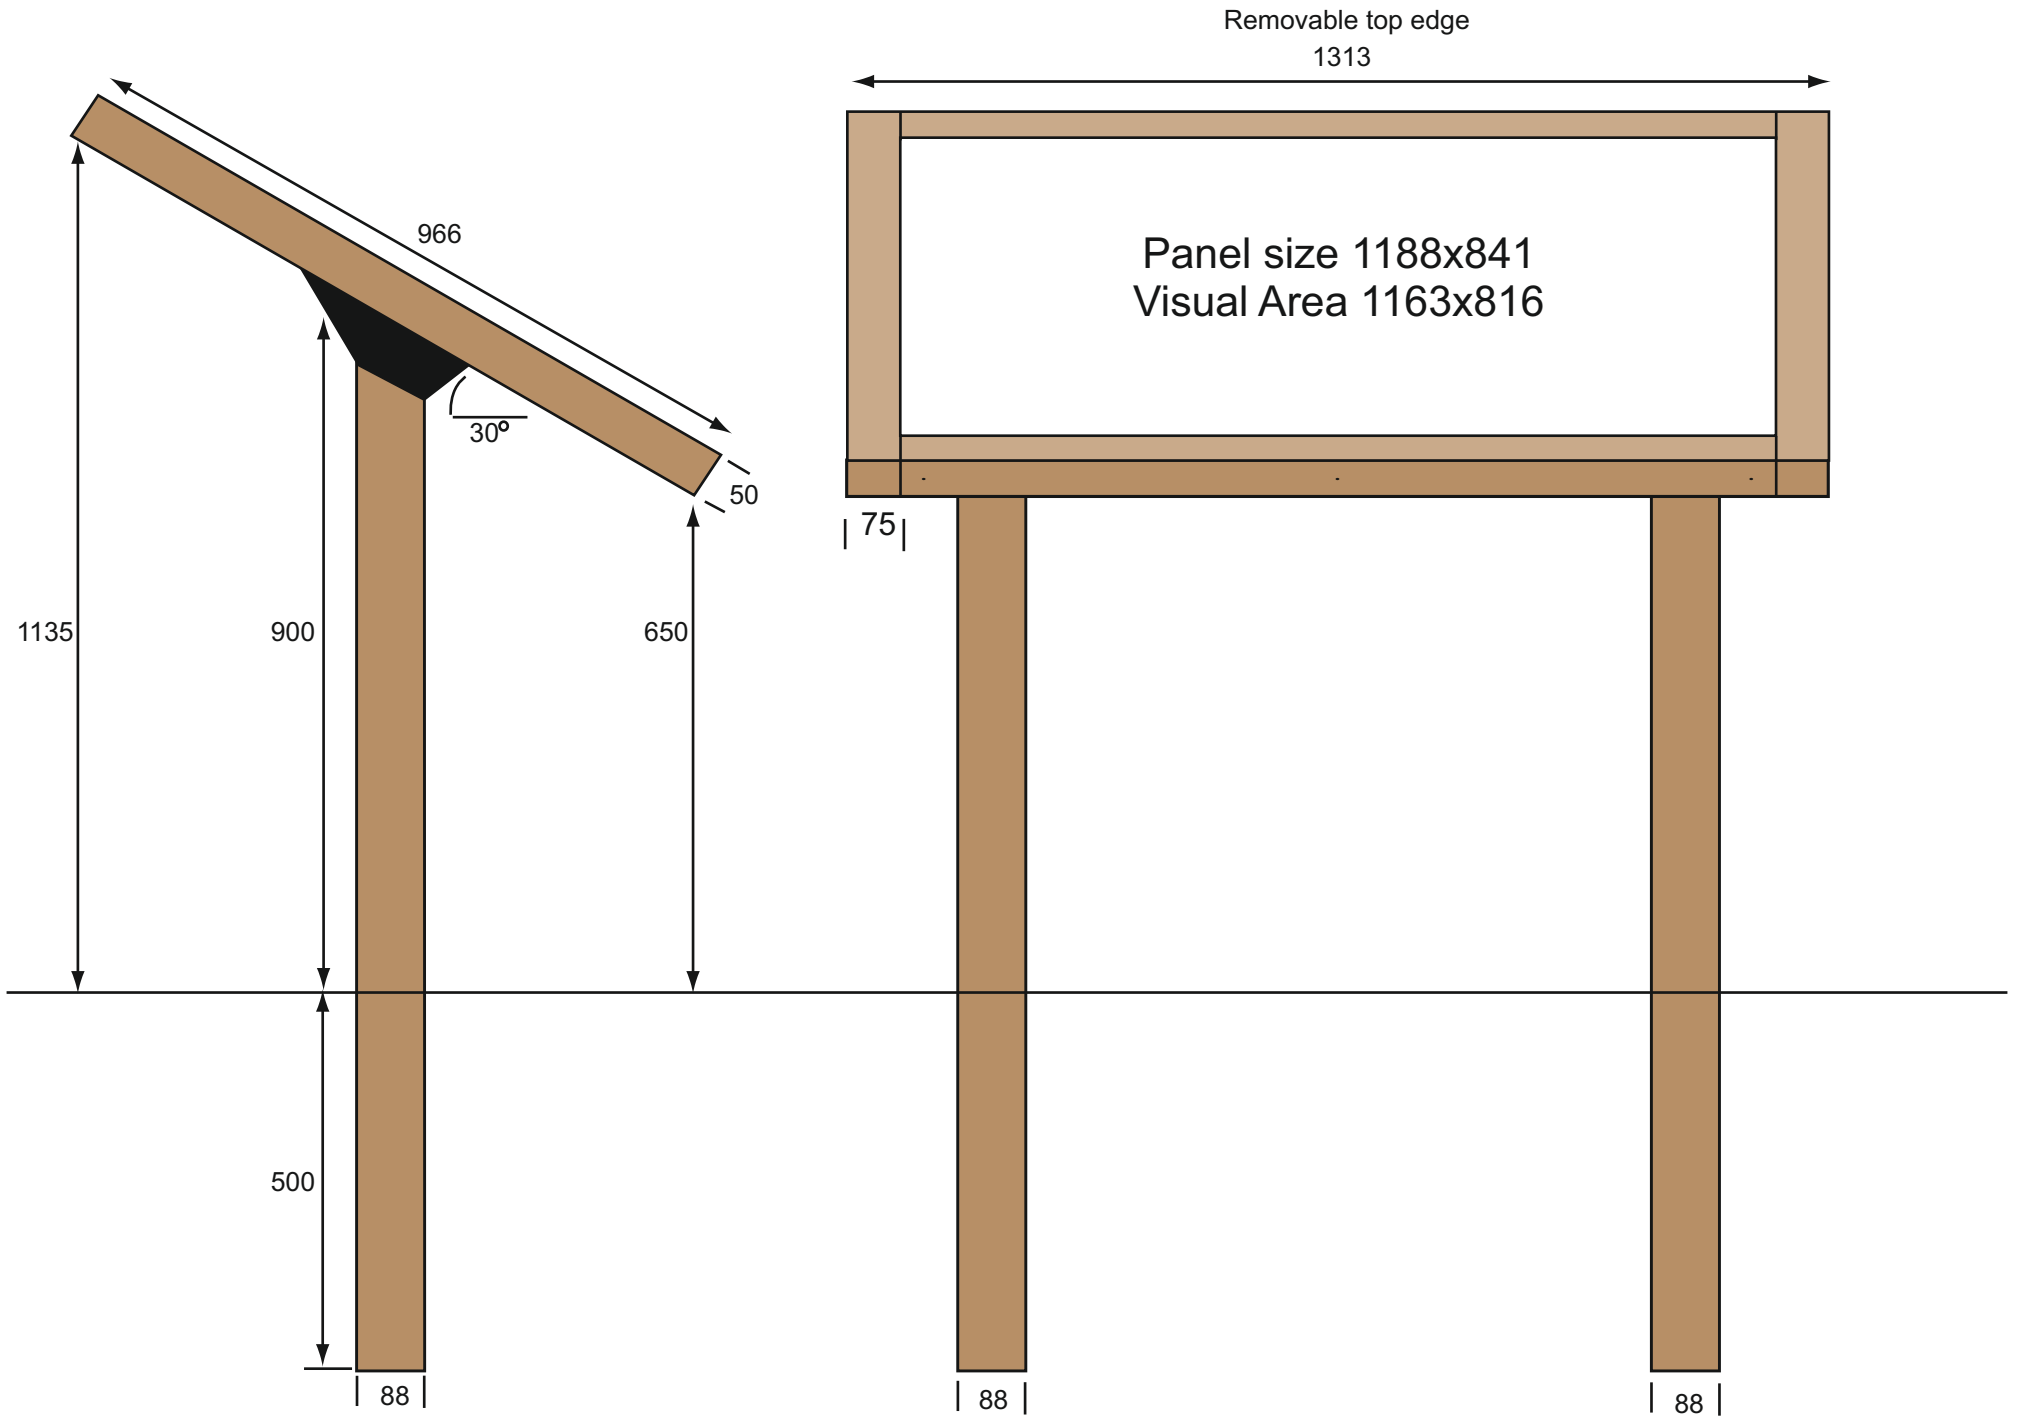

RECYCLED
PLASTIC
SIGNAGE

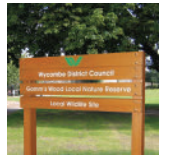

Timber Effect Recycled Plastic Signs

With growing pressure on organisations to reduce landfill and develop sustainable procurement policies, buyers are increasingly turning to recycled plastic as a viable alternative to more traditional materials.

To assist our customers in meeting their sustainability targets, we offer a range of timber effect recycled plastic signs.

Unlike other recycled plastics that often appear artificial and disconnected from nature, Fitzpatrick Woolmer's attractive timber effect recycled plastic will complement visitor experience, enhancing rather than detracting from the environment.

Timber effect recycled plastic signs from Fitzpatrick Woolmer have a grained cedar effect, are 100% recyclable* and made from 100% recycled UK waste. They are maintenance free, rot proof, insect proof and non-biodegradable, whilst their natural timber look allows them to blend in seamlessly with the natural environment.

Key Features & Benefits:

- 100% recyclable*
- Made from 100% recycled UK waste
- Maintenance free
- Natural timber effect
- Rot proof
- Insect proof
- Non-biodegradable
- Weather resistant
- UV stable




Above: our grained natural cedar effect recycled plastic material.

* Contact us for further details on recycling these products.




Welcome signs

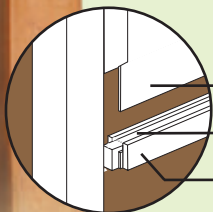

- Graphic panel
- Drain holes
- Removable edge

Noticeboards

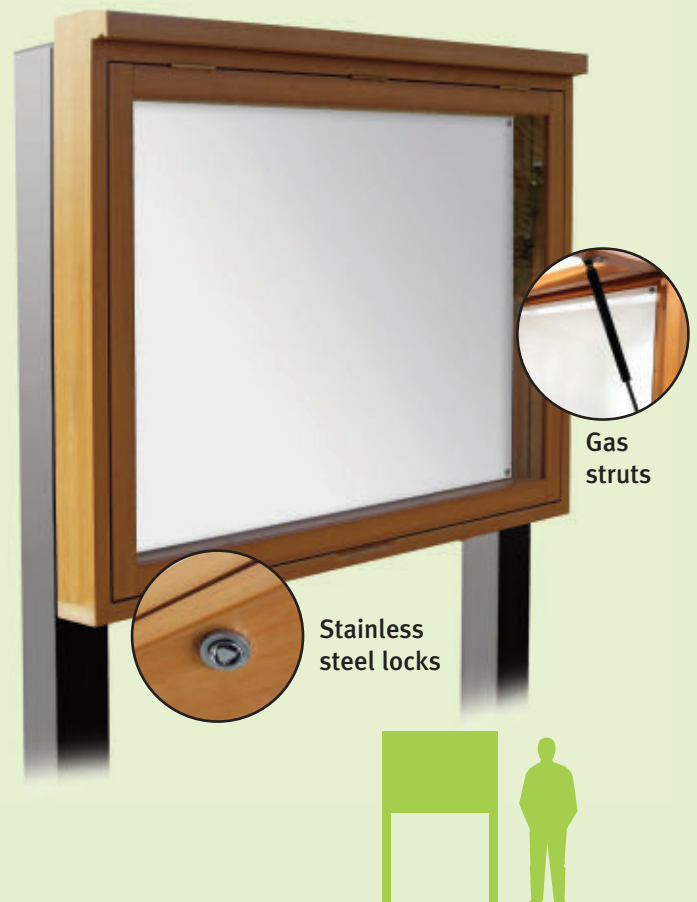

Gas struts



Stainless steel locks



The primary material in our recycled plastic signs is made from polystyrene, harvested from waste electronic goods, drinking cups, clothing hangers and other items that are non-biodegradable and often cause major disposal problems.

Our timber effect recycled plastic offers excellent weather resistance and UV stability, and due to the versatility of the material it can be machined and assembled in a similar way to our timber signs.

Tried and tested production methods ensure finished displays offer high levels of quality and durability, with the flexibility needed to keep information up-to-date and accessible to all.

Fingerposts



Engraved text




Waymarking posts



Ladder signs



Lectern displays

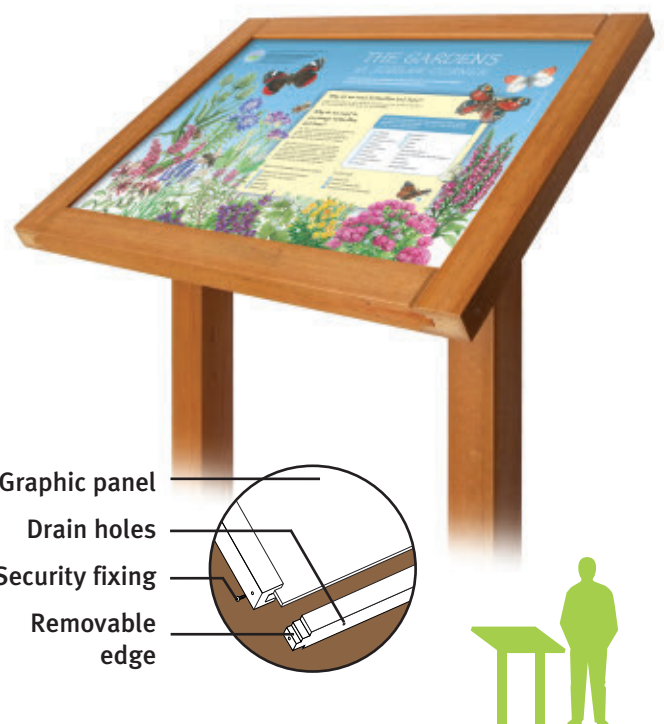

H E A D O F F I C E

Fitzpatrick Woolmer
Design and Publishing Ltd,
Unit 7 Lakeside Park, Neptune Close,
Rochester, KENT ME2 4LT

☎ 01634 711 771 📠 01634 711 761

R E G I O N A L O F F I C E

221 The Innovation Centre,
Festival Drive, Victoria Business Park,
Ebbw Vale, WALES NP23 8XA



☎ 01495 357 924 📠 01495 357 925

info@fwdp.co.uk







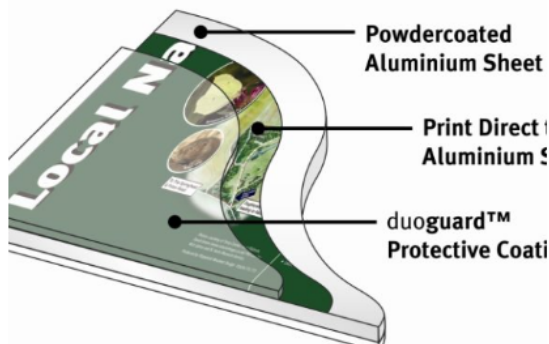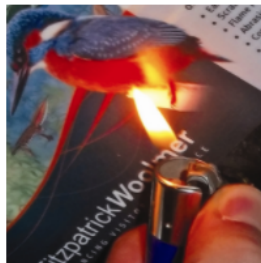

www.fwdp.co.uk
www.fwdpcreative.co.uk

n-Viro™ graphic panel

Home ▶ Signage ▶ Graphic Panels ▶ n-Viro™ graphic panel



Product features

-  3mm thick aluminium panel
-  Full colour print to face
-  Heat cured DuoGuard™ anti graffiti, scratch and flame resistant coating
-  100% recyclable
-  Powdercoat finish to standard colour
-  Size and shape to your specification**
-  Delivered in 3 - 5 weeks*
-  10 year guarantee against fading