




**north elevation**

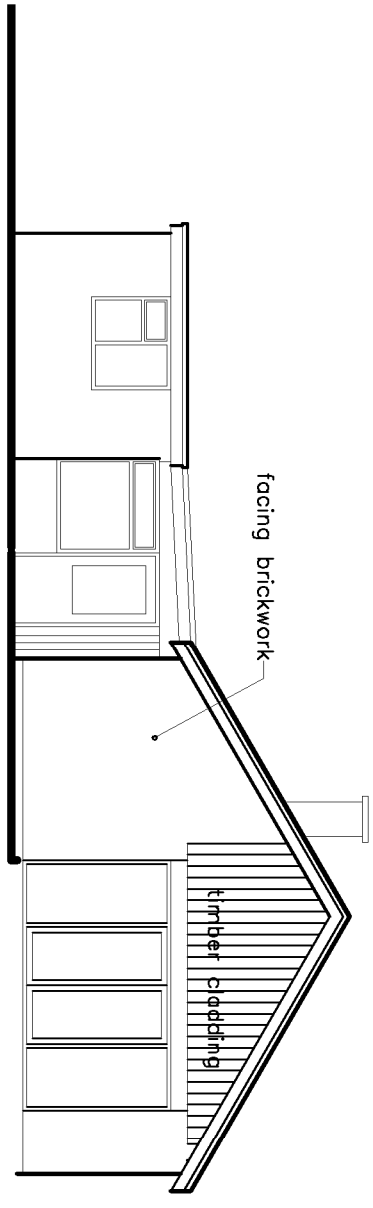


**south elevation**

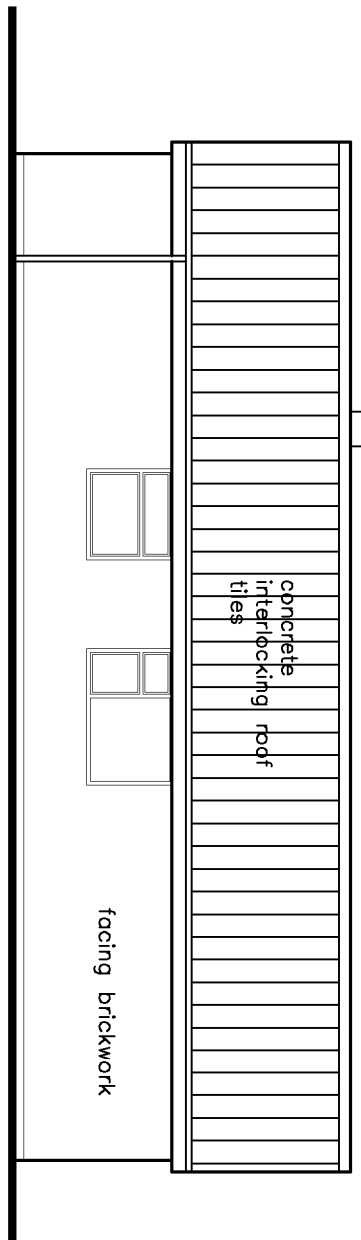

**east elevation**

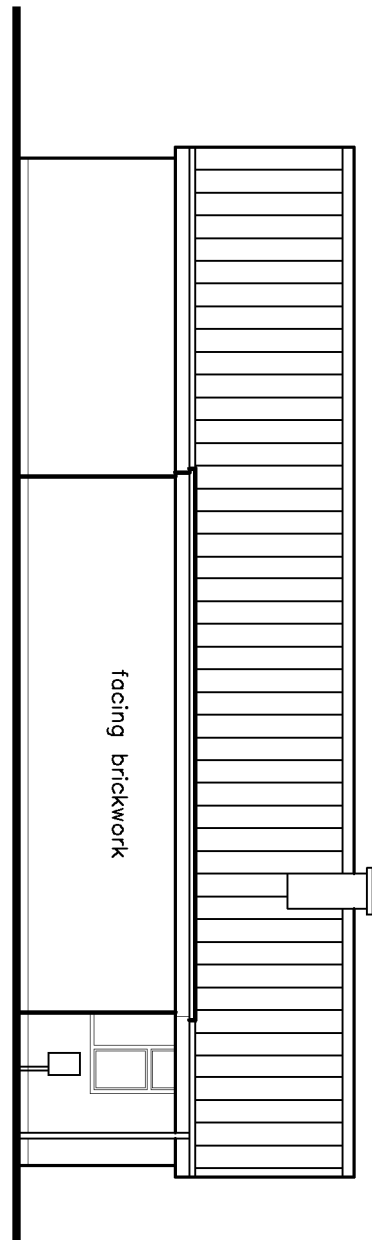

**west elevation**

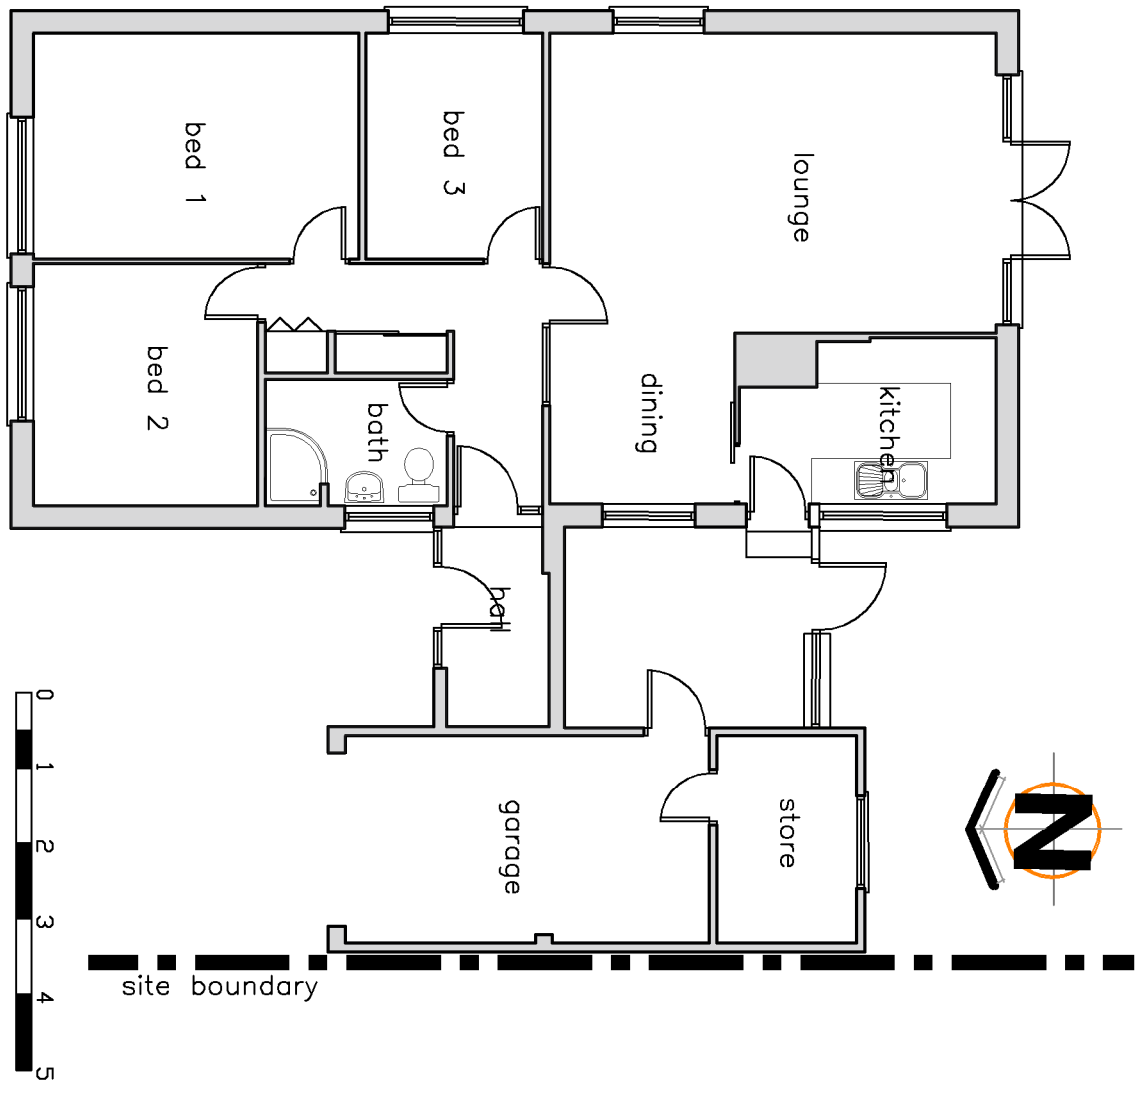

**floor layout scale 1:100**

- 1 Do not scale from this drawing
- 2 All discrepancies to be reported
- 3 All dimensions to be checked on site

project: Proposed Alterations to 25 Friar's Pardon, Hurworth on Tees  
 title: Existing Plans and Elevations  
 scale: 1:100 @ A3  
 date: June 2021  
 no: 21.13/01  
**Leigh Cooper Associates**  
 LTD  
 25 Friar's Pardon, Hurworth on Tees, Durham, Co. Durham, England  
 Tel: 0191 282 2800 Fax: 0191 282 2801  
 www.leighcooper.com  
 LEIGH COOPER ASSOCIATES LTD  
 ARCHITECTS  
 25 FRIAR'S PARDON, HURWORTH ON TEES, DURHAM, CO. DURHAM, ENGLAND  
 TEL: 0191 282 2800 FAX: 0191 282 2801  
 www.leighcooper.com  
**LC**