




NEW TILED ROOF TO MATCH EXISTING

RENDER TO MATCH EXISTING

PROPOSED SIDE ELEVATION

Note to the builder:
 This drawing is to be read in conjunction with all related drawings.
 All dimensions must be checked and verified on site before commencing any work.
 The originator should be notified immediately of any discrepancy.

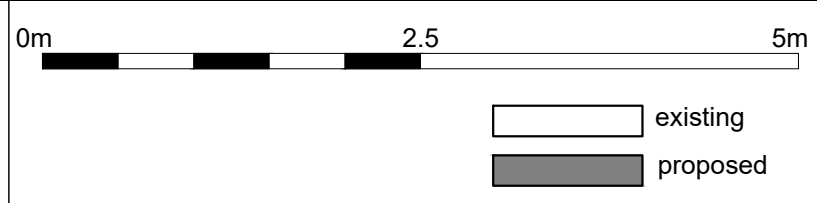

Rev.	Date	Description
A	04.05.2021	DESIGN
B	07.05.2021	PLANNING

KTH WORKS
 33 Victoria Street
 ME20 7HJ
 t: +44 (0) 77 2555 9016
 e: kehayova.hristina@gmail.com

Project:
 79A Carshalton Grove SM1 4NB
 SIDE/ REAR EXTENSION

Drawing Title:
 PROPOSED SIDE ELEVATION

Drawing No	080001-114	Revision	B
Scale	1:50 @ A3	Date	07.05.2021
Drawing Status	PLANNING		