



**SP - Existing Site Plan**

1 : 250

**NOTE:**  
Proposed highlighted in blue.

**CDM 2015 Health & Safety Information**


This information relates only to 'Significant Hazards' identified on this drawing and is to be read in conjunction with the Designer's Risk Assessment Register.

© ZEDesigns - No dimensions to be scaled from drawing except for the purposes of Planning Applications. The contractor should check all dimensions on site. It is the contractors responsibility to ensure compliance with Building Regulations.




**SP - Proposed Site Plan**

1 : 250

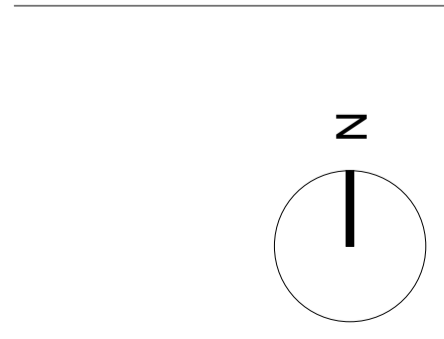

Job Title	Project Name	
Drawing Title	Existing & Proposed Site Plan	

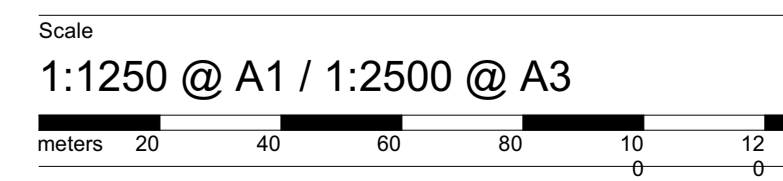

Drawn	Checked	Date
JZ	ZED	20.05.21
Project	Drawing No	Rev
1019	PA 0011	P2
Status		

**PRELIMINARY**

Rev	Date	Revision Details	Dr	Ch
P2	28.05.21	Planning Permission Submission	ZED	JZ
P1	10.05.21	First Issue for Clients Comments	ZED	JZ