




PROPOSED FRONT ELEVATION 1:100

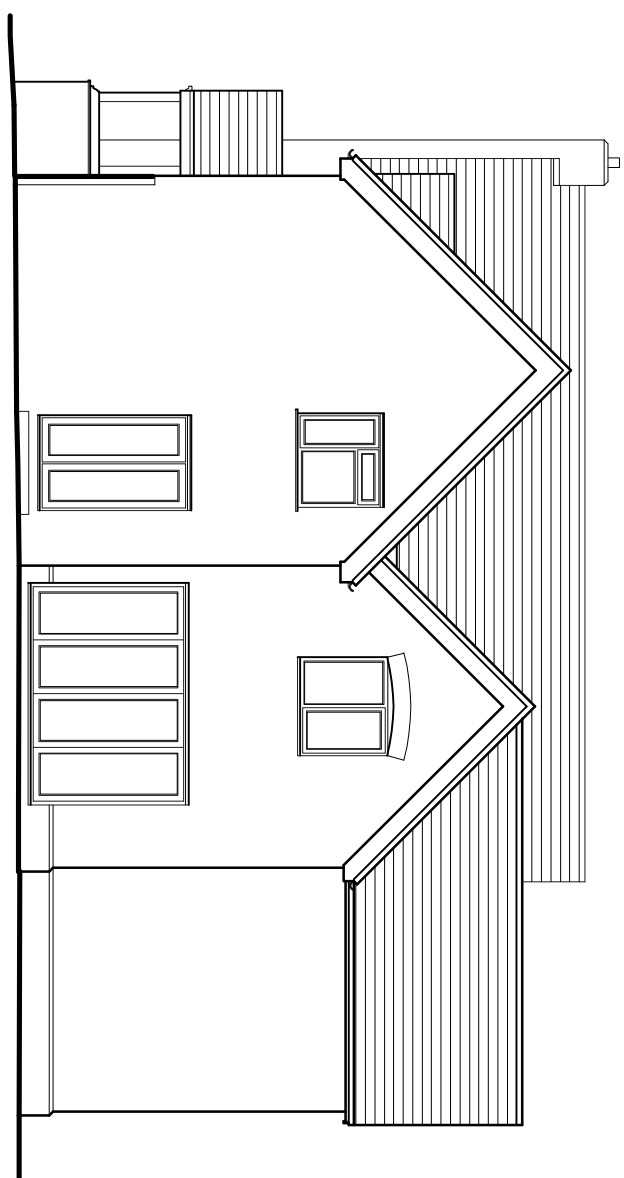


PROPOSED SIDE ELEVATION 1:100

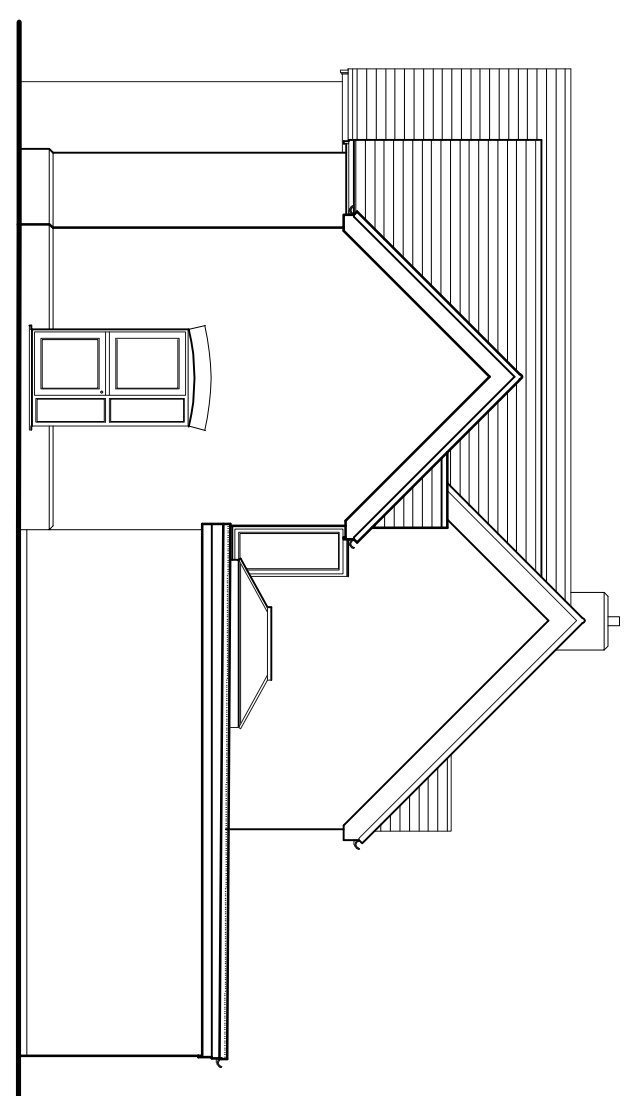


PROPOSED REAR ELEVATION 1:100

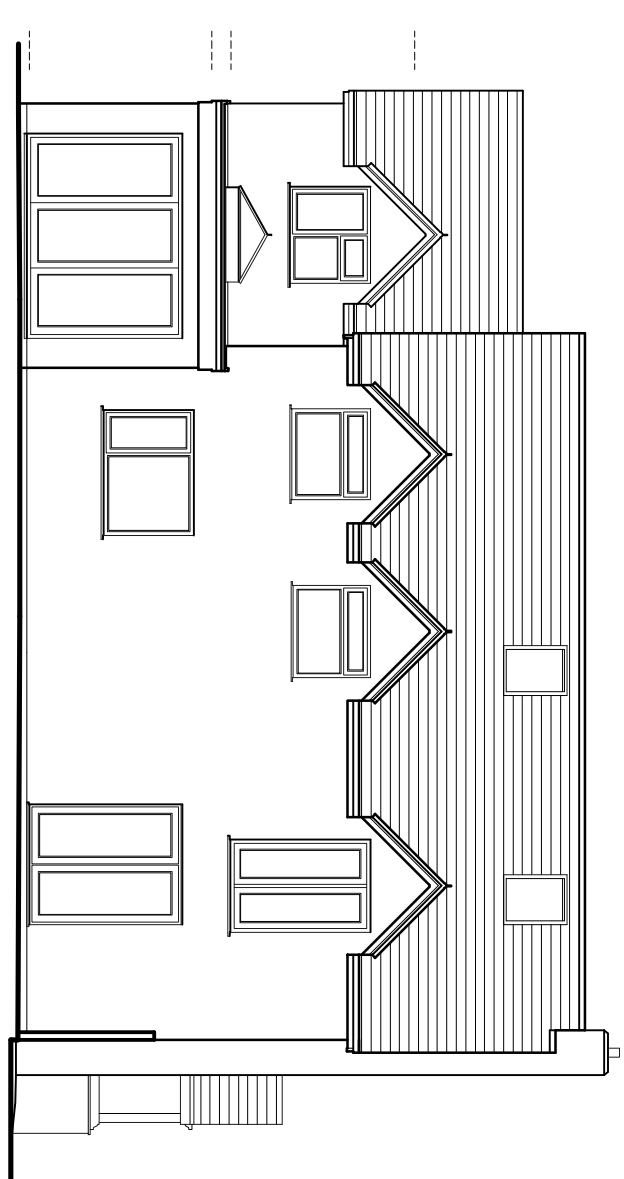


PROPOSED SIDE ELEVATION 1:100

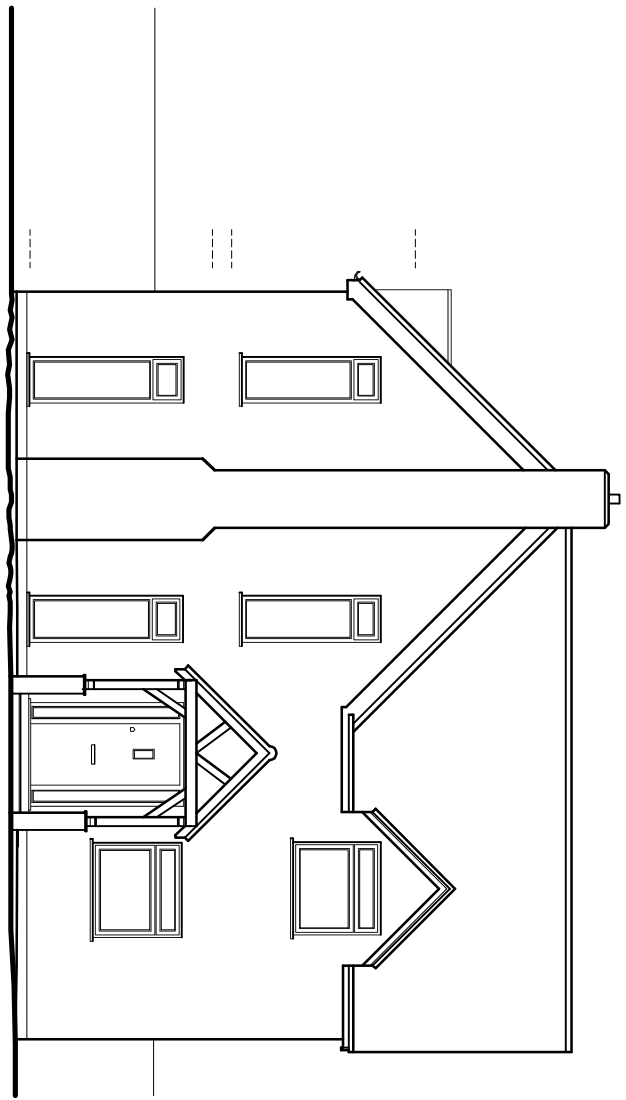


EXISTING FRONT ELEVATION 1:100

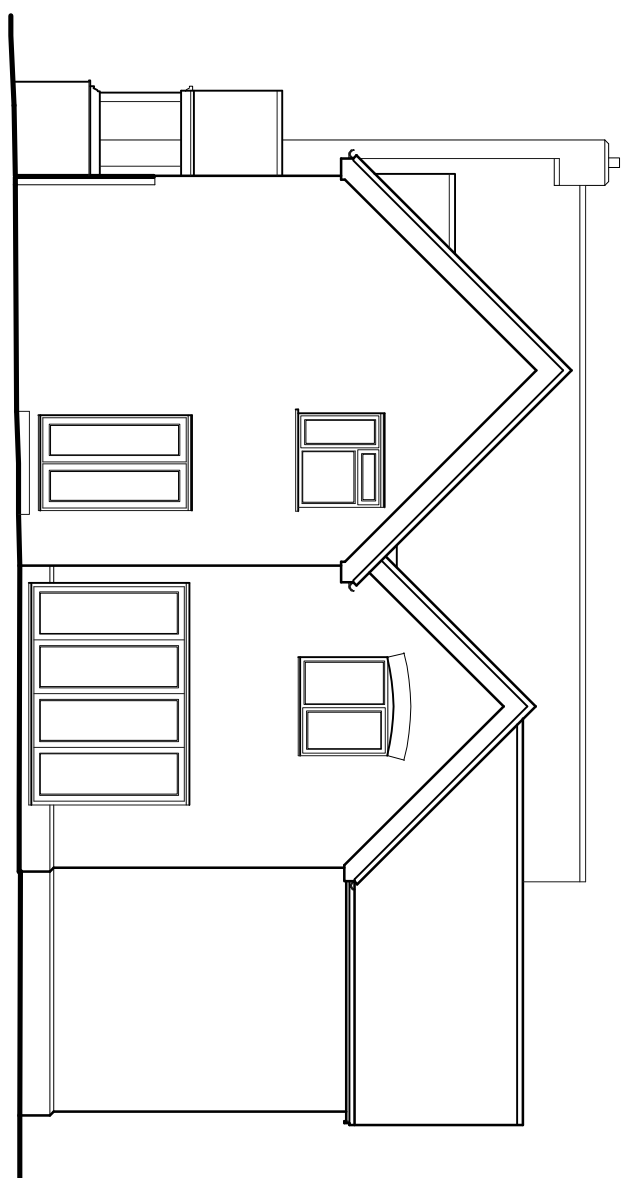


EXISTING SIDE ELEVATION 1:100

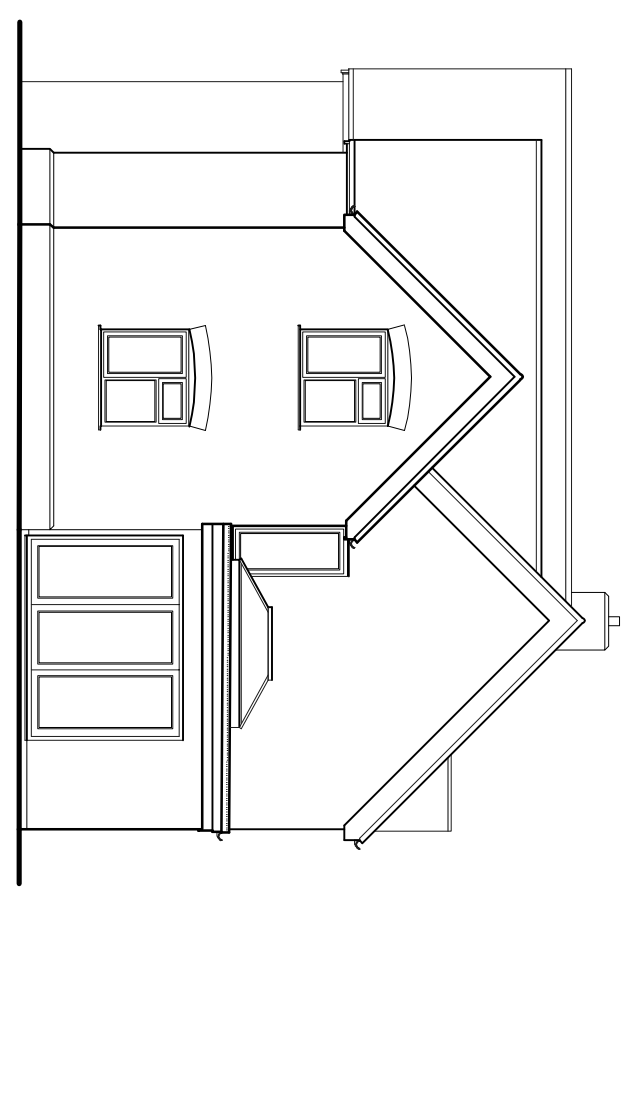


EXISTING REAR ELEVATION 1:100

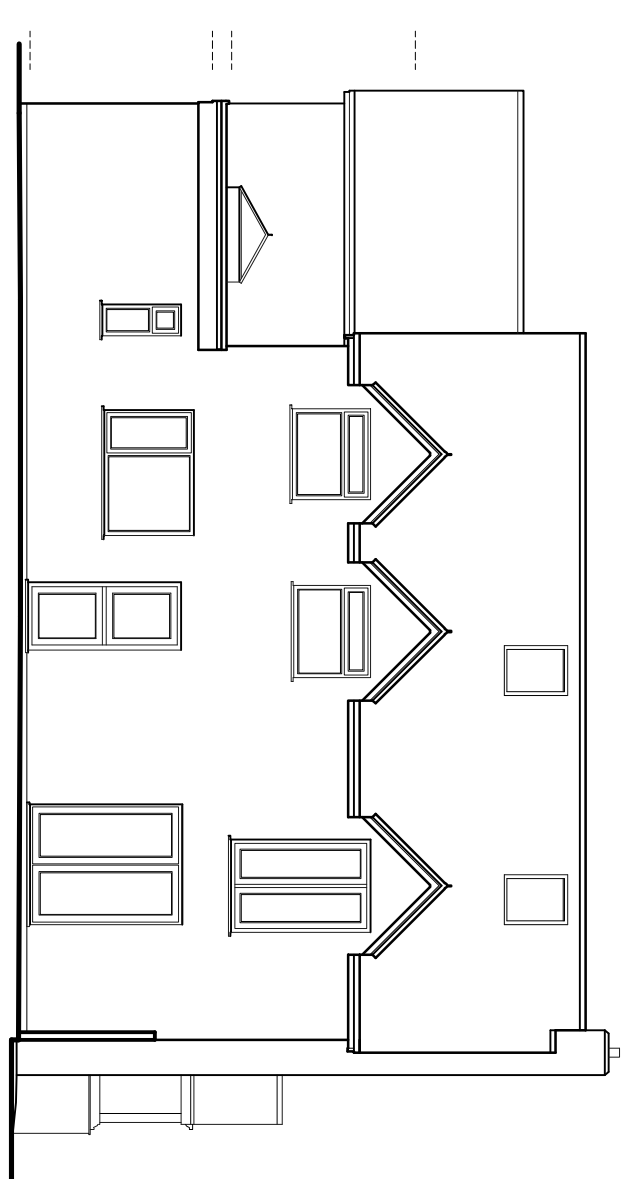


EXISTING SIDE ELEVATION 1:100

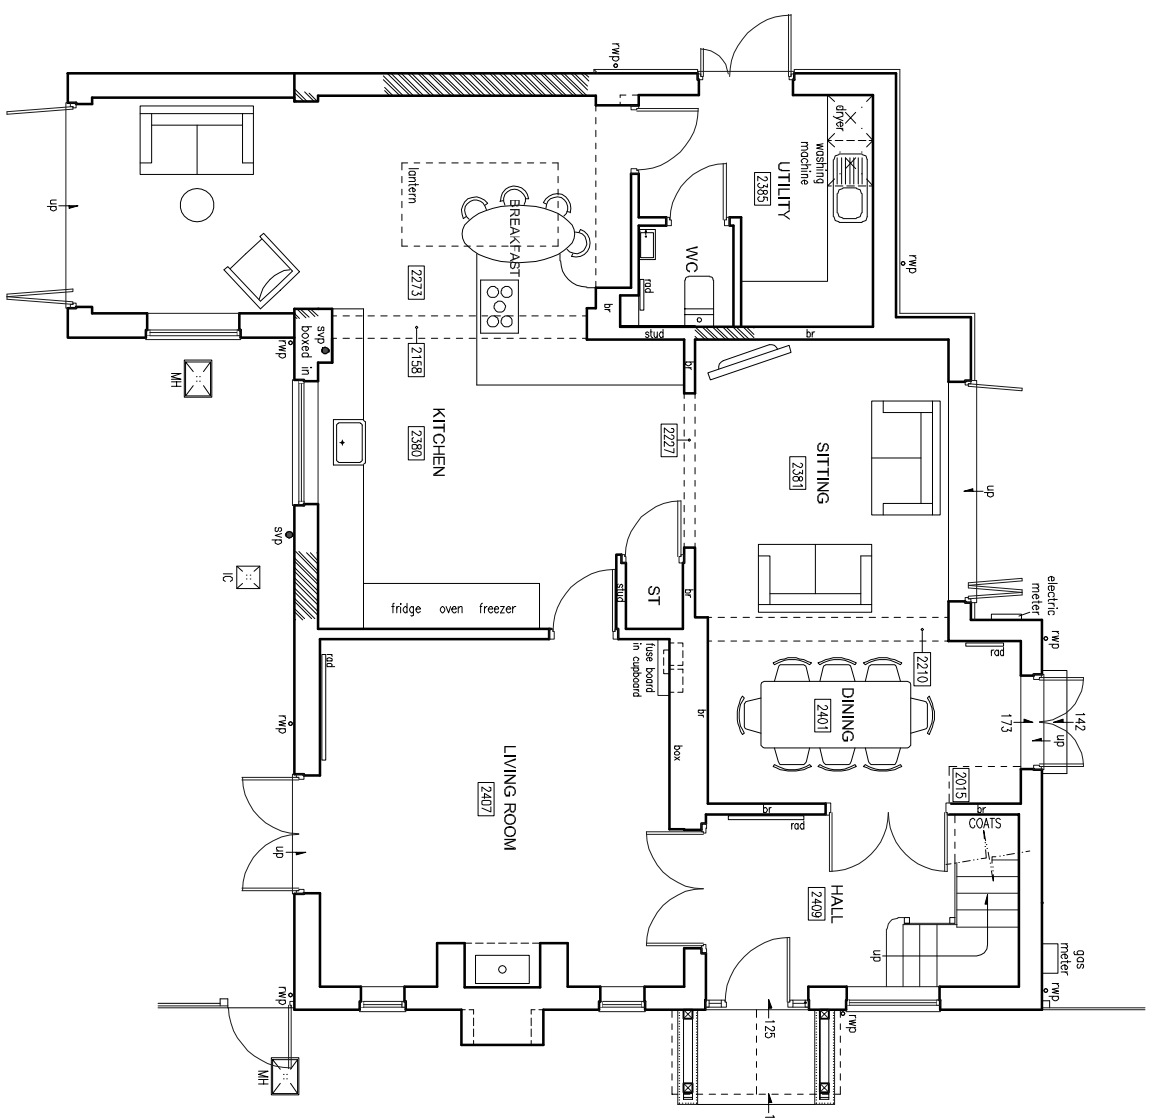


PROPOSED GROUND FLOOR PLAN 1:100

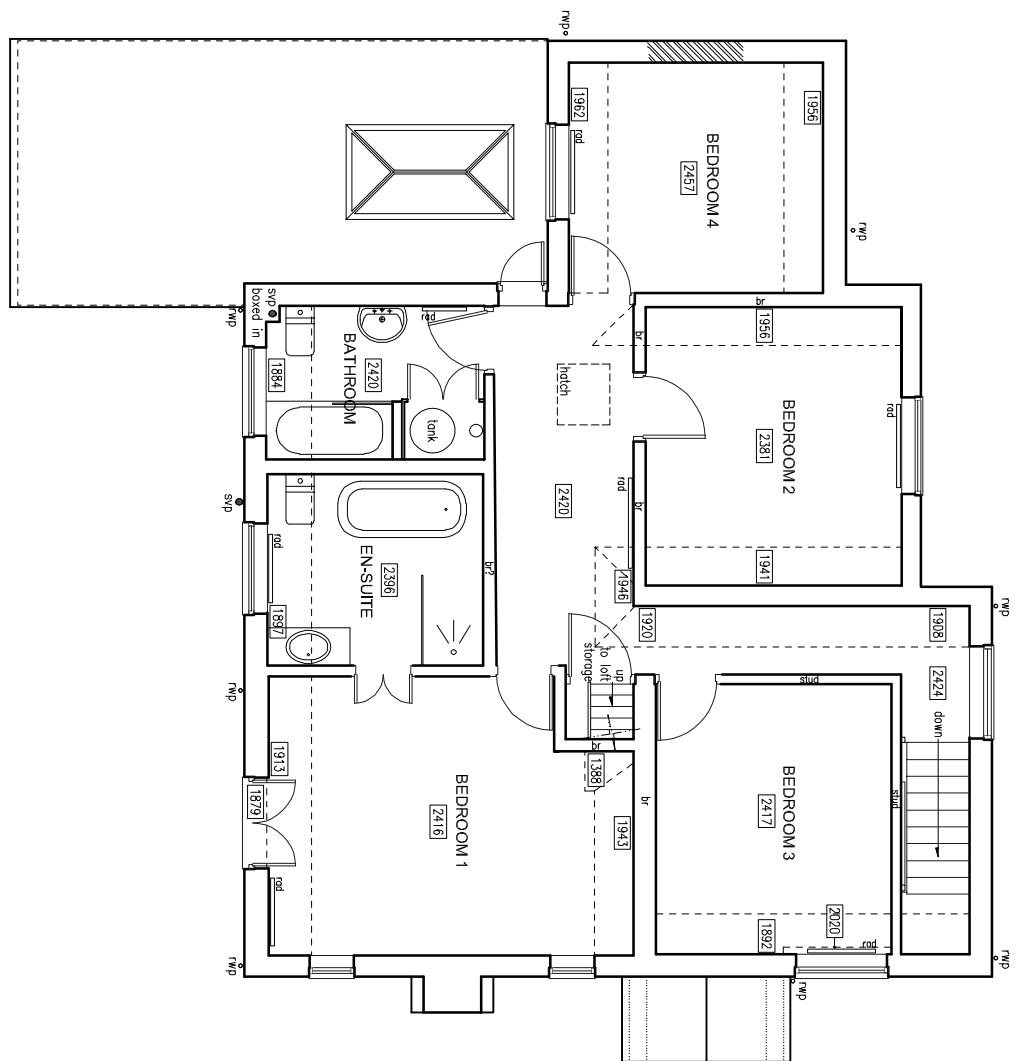

PROPOSED FIRST FLOOR PLAN 1:100

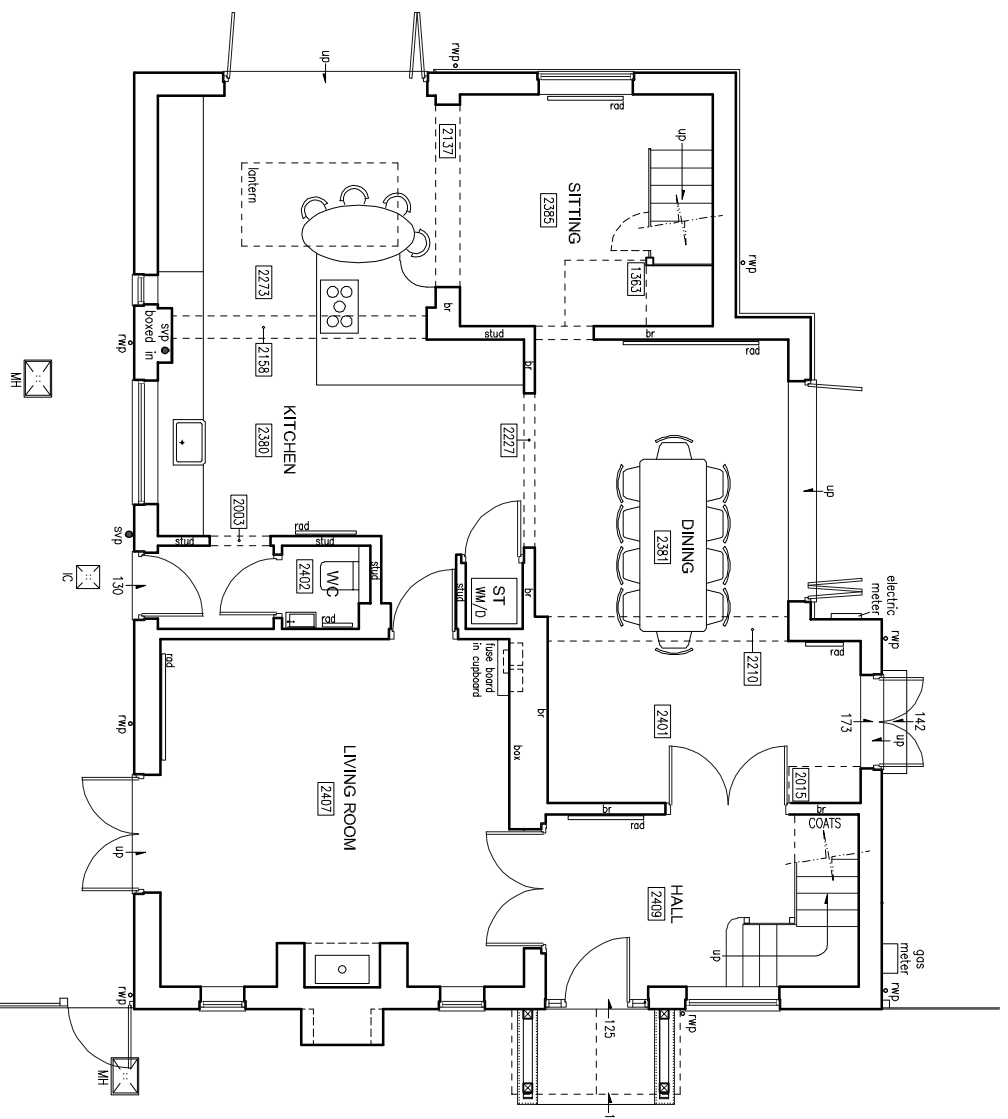

EXISTING GROUND FLOOR PLAN 1:100

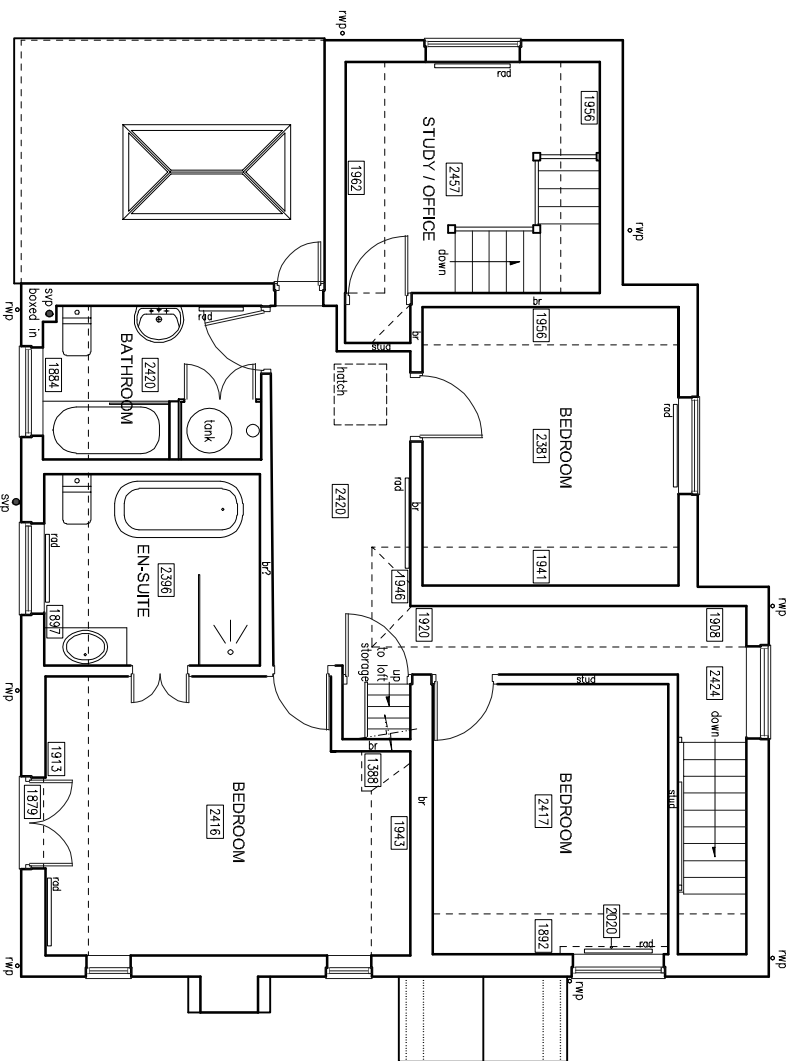

EXISTING FIRST FLOOR PLAN 1:100

0 1 2 3 4 5m 1:100

- GENERAL NOTES**
1. Do not scale from the drawings.
  2. All dimensions are given in millimetres unless otherwise stated.
  3. The drawings are the property of Brophy Riaz & Partners. They are not to be used for any other project without the written consent of the architect.
  4. Consent to construct with construction work only upon receipt of full and unconditional building regulation approval.

Revision	Drawn By	Scale	Issue	Date
	MM	AS SHOWN@A1		JAN 2021

**Client:**  
STELLA HOMES

**Job:**  
BROOK FARM  
MYTON ROAD  
WARWICKSHIRE CV34 6SB

**Architect:**  
Brophy Riaz & Partners  
CHARTERED ARCHITECTS  
44A MYTON STREET, FEMELLY QUARTER, BRAD 818 8RN  
TEL:01274-5071166, 0160 8 599444

Drawn	Drawn No.	Drawn Date	Issue
MM	3427	06	

**PROPOSED PLANS & ELEVATIONS**