



GF PLAN

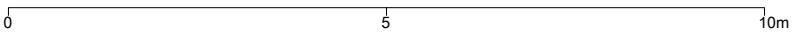

NOTE: SCALE BAR @ 1:100

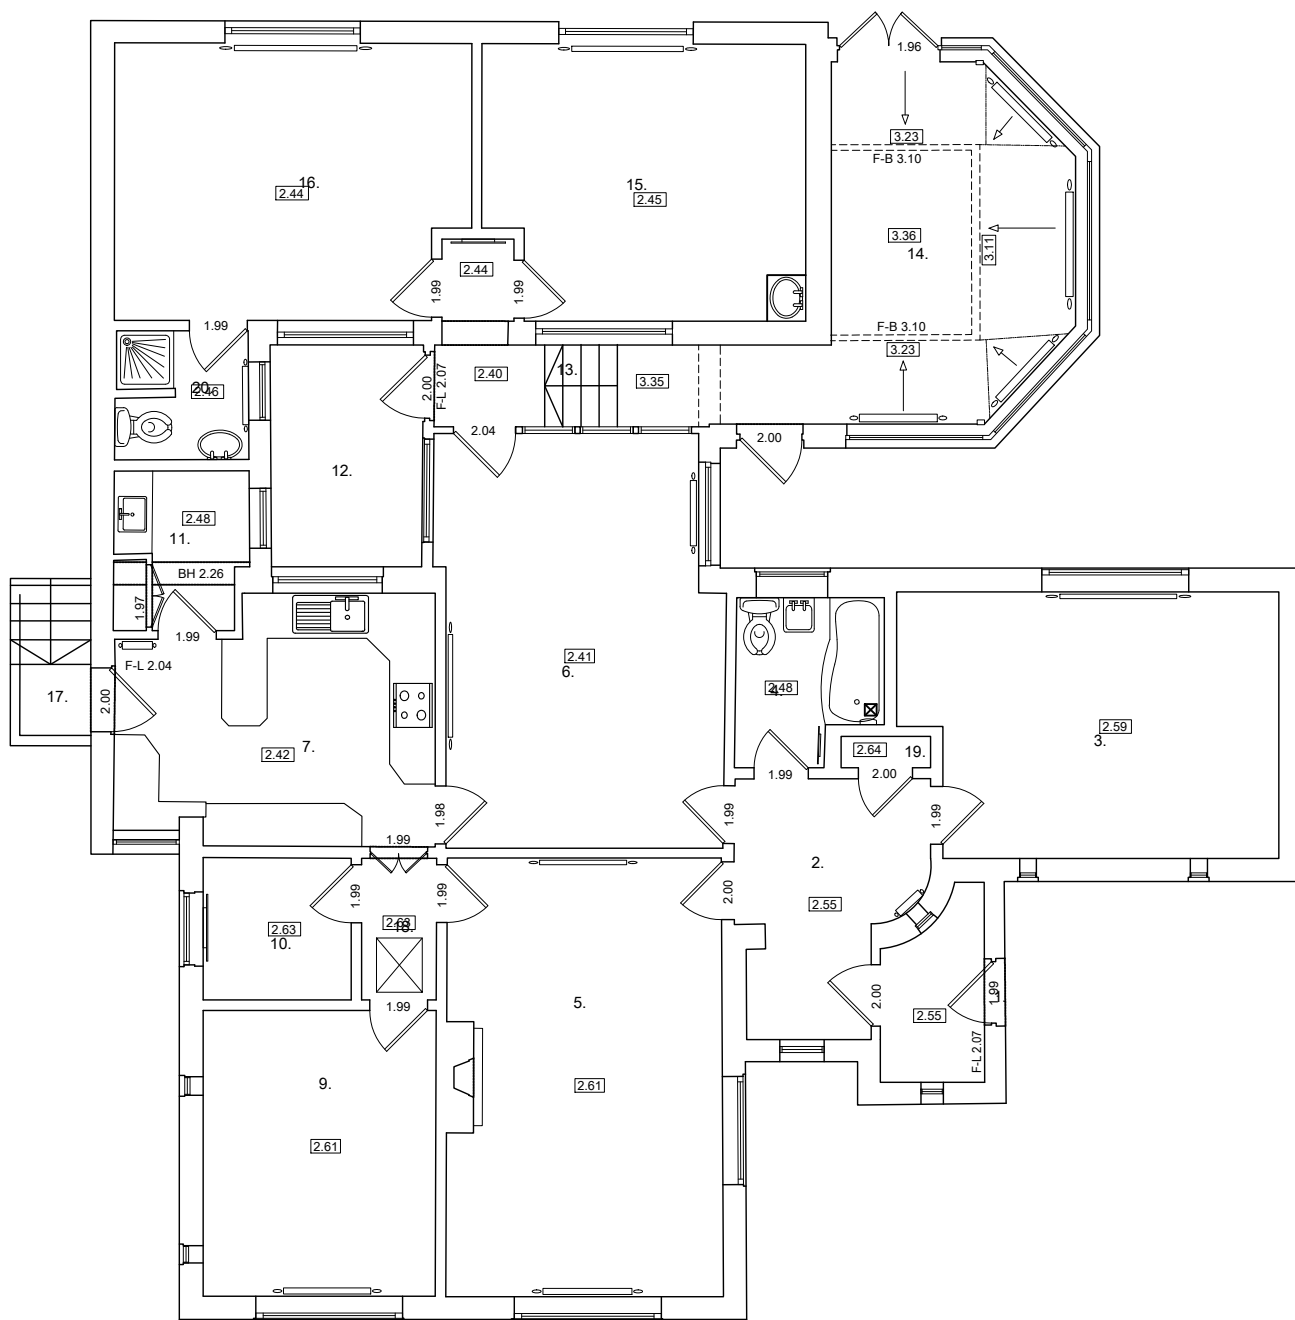

LEGEND

1. Front entrance
2. Draft lobby
3. Bedroom 1
4. Bathroom
5. Living room
6. Hallway/dining
7. Kitchen
8. Lobby
9. Sitting room
10. Office
11. Utility
12. Lightwell
13. Steps
14. Conservatory
15. Bedroom 2
16. Bedroom 3
17. Backdoor with steps
18. Loft hatch
19. Services
20. Ensuite

Status

PLANNING

Rev Date By Revision Note

Loader Monteith
 Loader Monteith Architects Limited
 36 Stratfield Road, Glasgow, United Kingdom G42 9QH
 info@loadermonteith.co.uk
 www.loadermonteith.co.uk

Project	32 Laggan Road	Project No.	133
Client	Mhairs & Stephen Craenor	Date	12.20
Author	JM	Scale	1:100 A3
Check	ML	Drawing No.	L(-)001
Drawing	Existing GF Plan		

© Drawing is copyright of Loader Monteith Architects Limited
 Check all dimensions on site. Do not scale from this drawing. Dimensions in millimetres.
 This set of documents are all deemed correct. Structural and Services Engineers.
 Drawings, Errors or Omissions are to be reported immediately to the Architect.