



The purpose of these drawings are solely for the purposes of obtaining planning approval. The drawing may be suitable for construction purposes but it may be necessary to augment/land or amend this information for this purpose. No liability will be accepted for any omission on this drawing should the drawing be used for construction purposes.

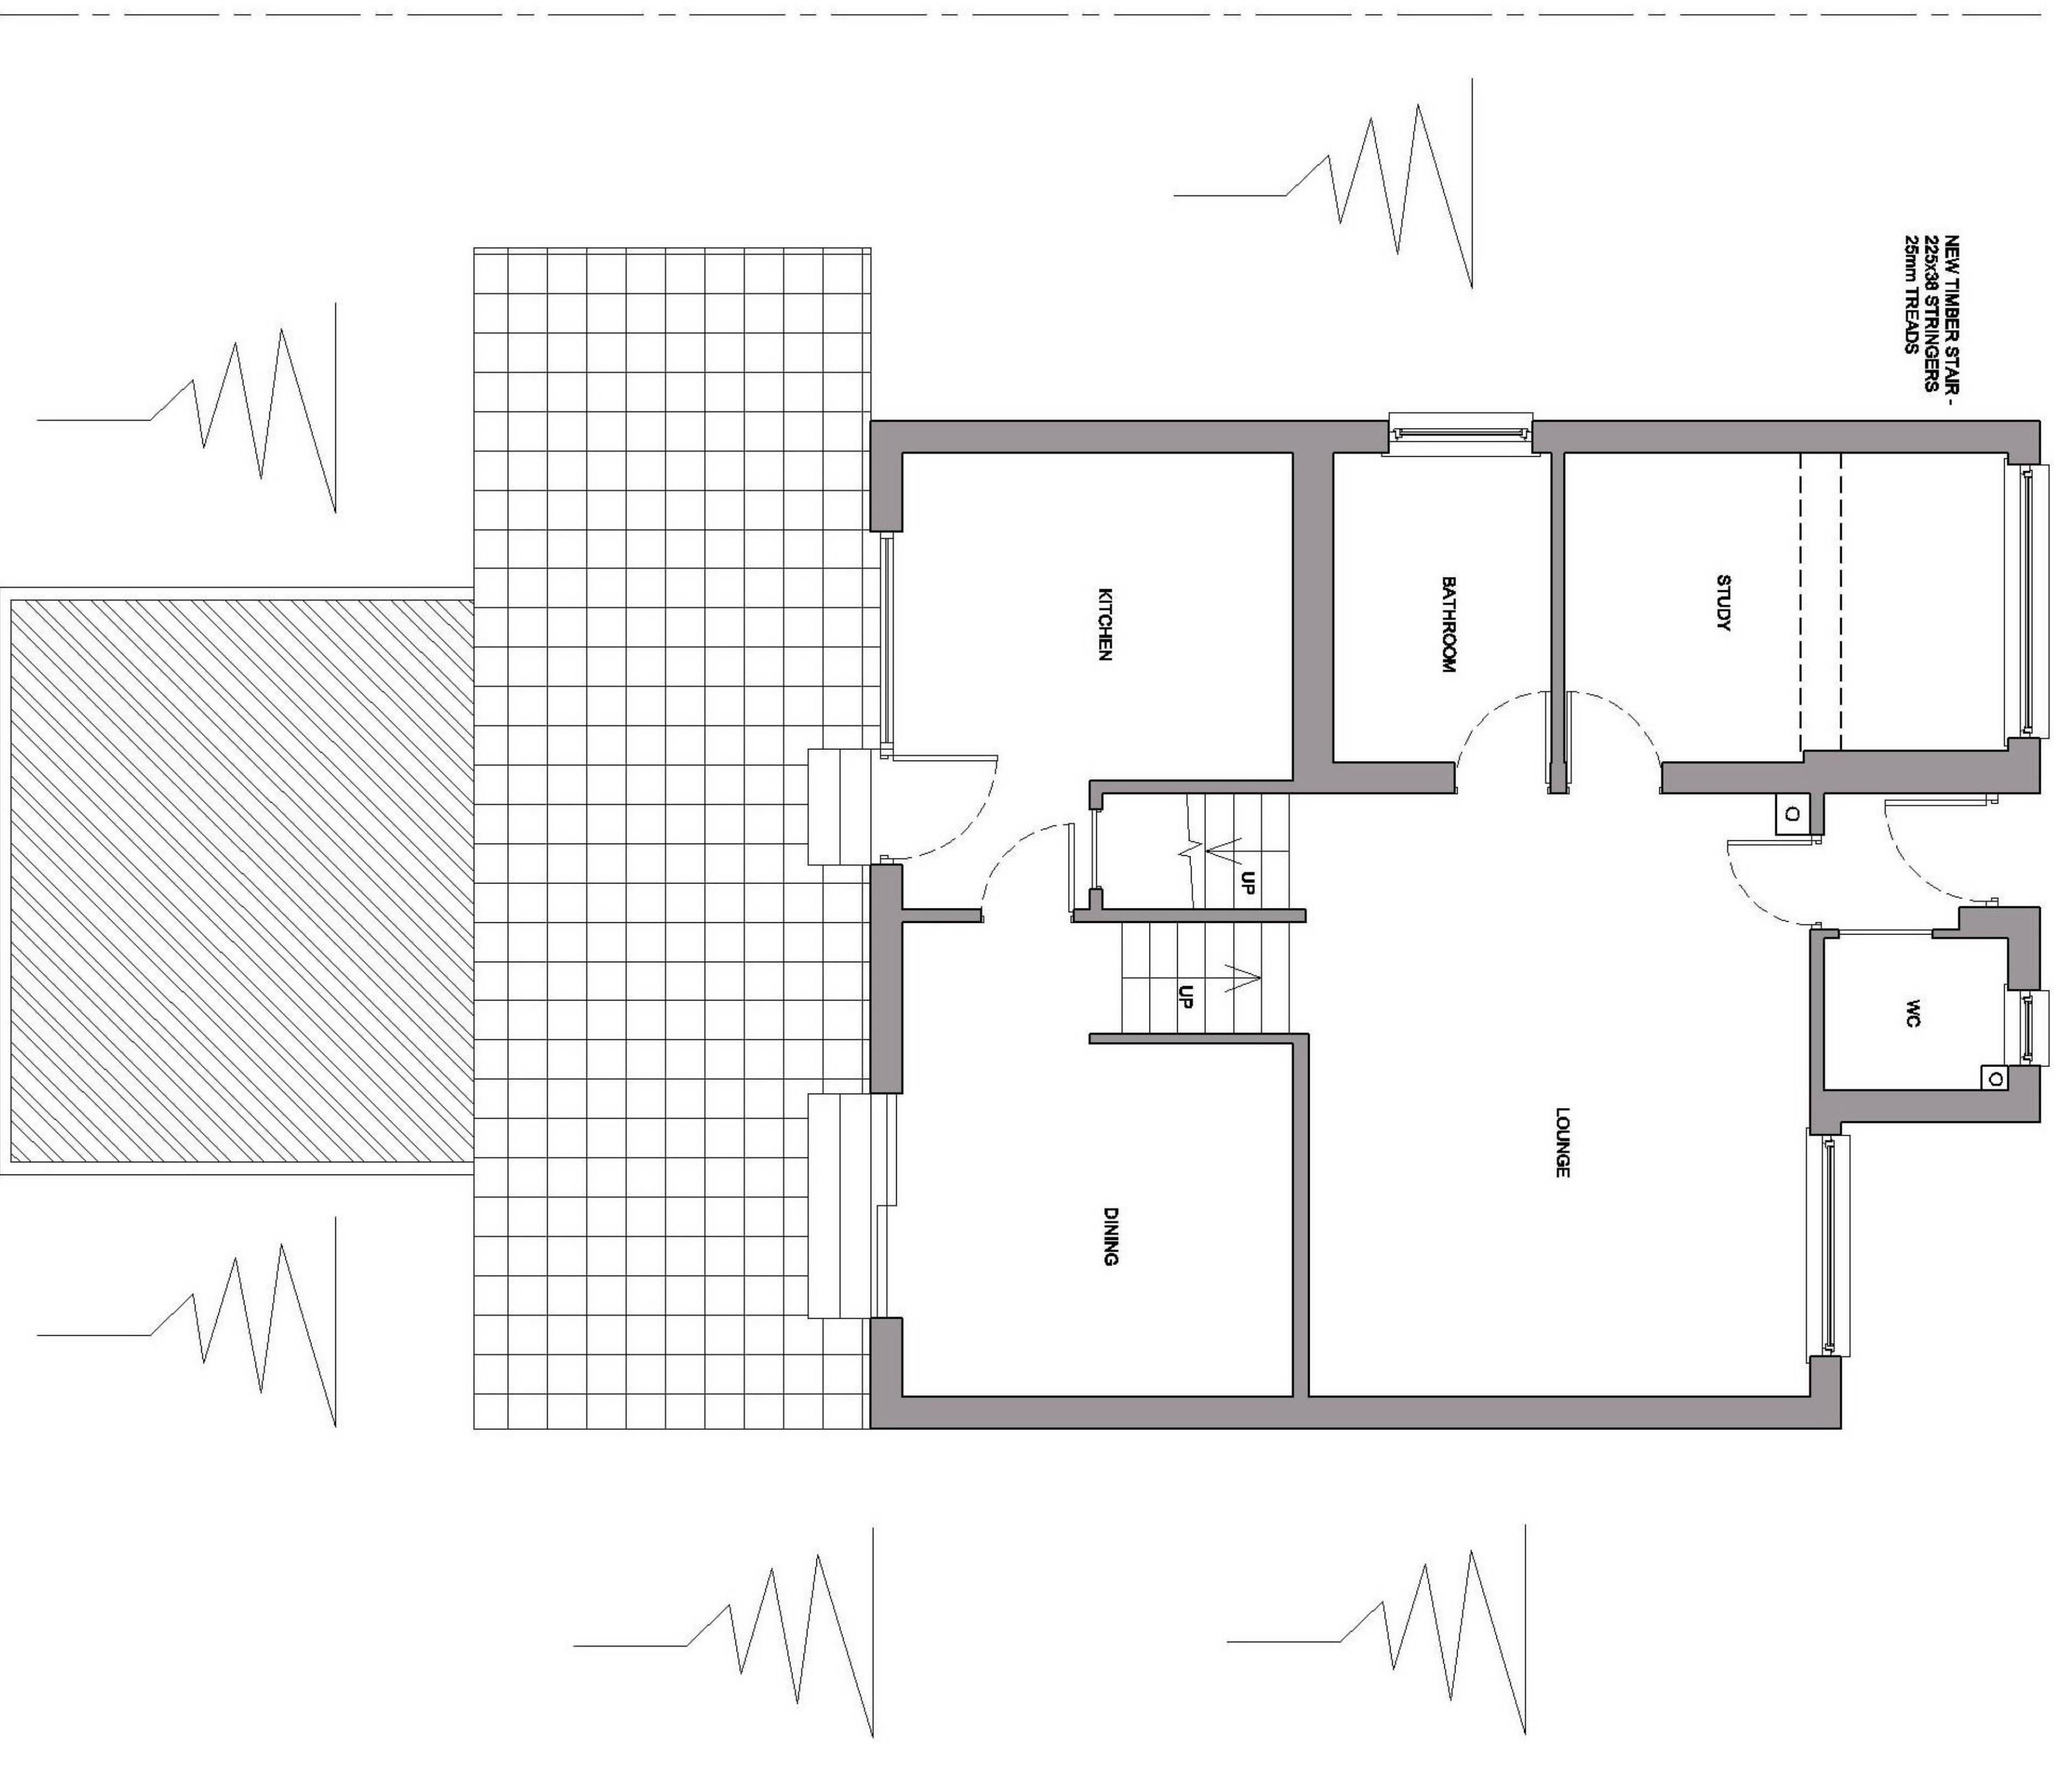

1:50 LOWER UPPER GROUND FLOOR WALL LAYOUT AS EXISTING

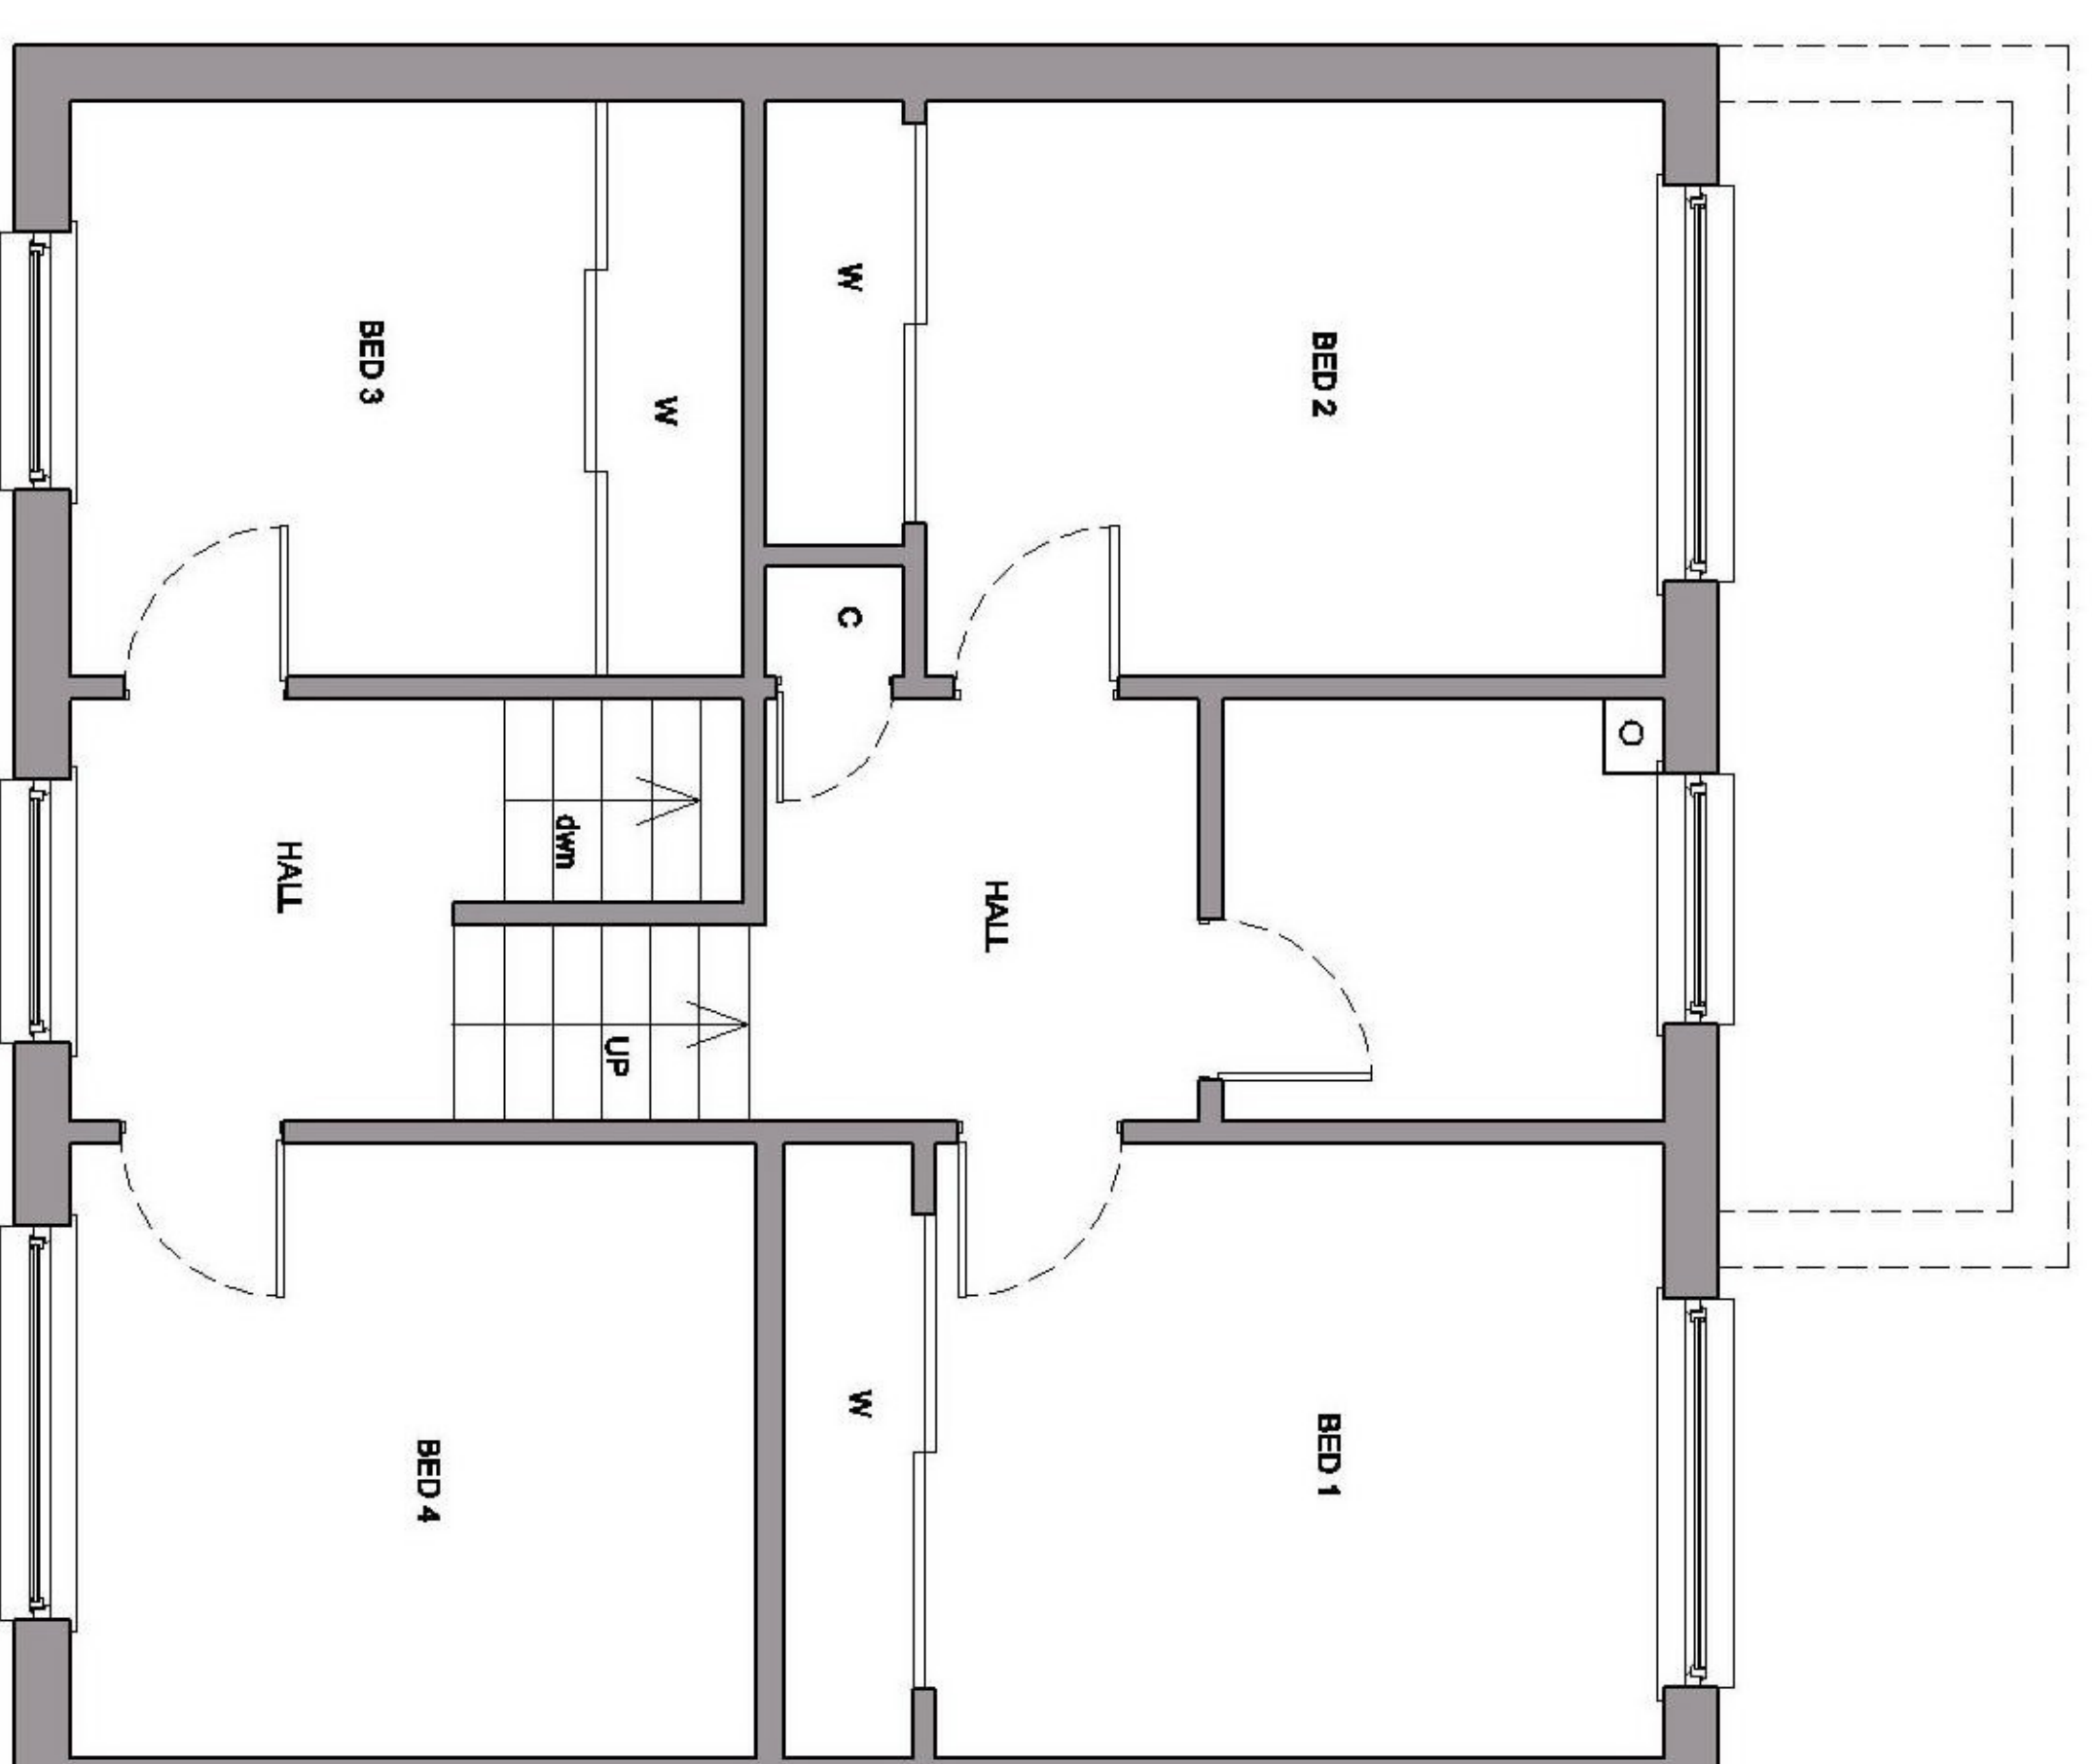

1:50 LOWER UPPER FIRST FLOOR WALL LAYOUT AS EXISTING

NOTE:
ALL NEW EXTERNAL FINISHES TO MATCH THAT OF EXISTING DWELLING UNLESS NOTED OTHERWISE

PLANNING ISSUE

PLEASE READ -

1. All dimensions in millimetres.
2. All dimensions, levels and angles to be checked on site prior to the ordering of materials.

This is a true copy of the plan as referred to in the application.
Date 6/4/2021 Signed [Signature] (agent)

PROJECT DESCRIPTION:
Alterations/Extension

LOCATION:
12 Greentree Drive
Baillieston
CLIENT: G69 7UW
Andrew Pollock
DWG TITLE:
Existing plans
SCALE
1:50
DRAWN BY
BL
REV. A
DRAWING NO. 1330/P1

