
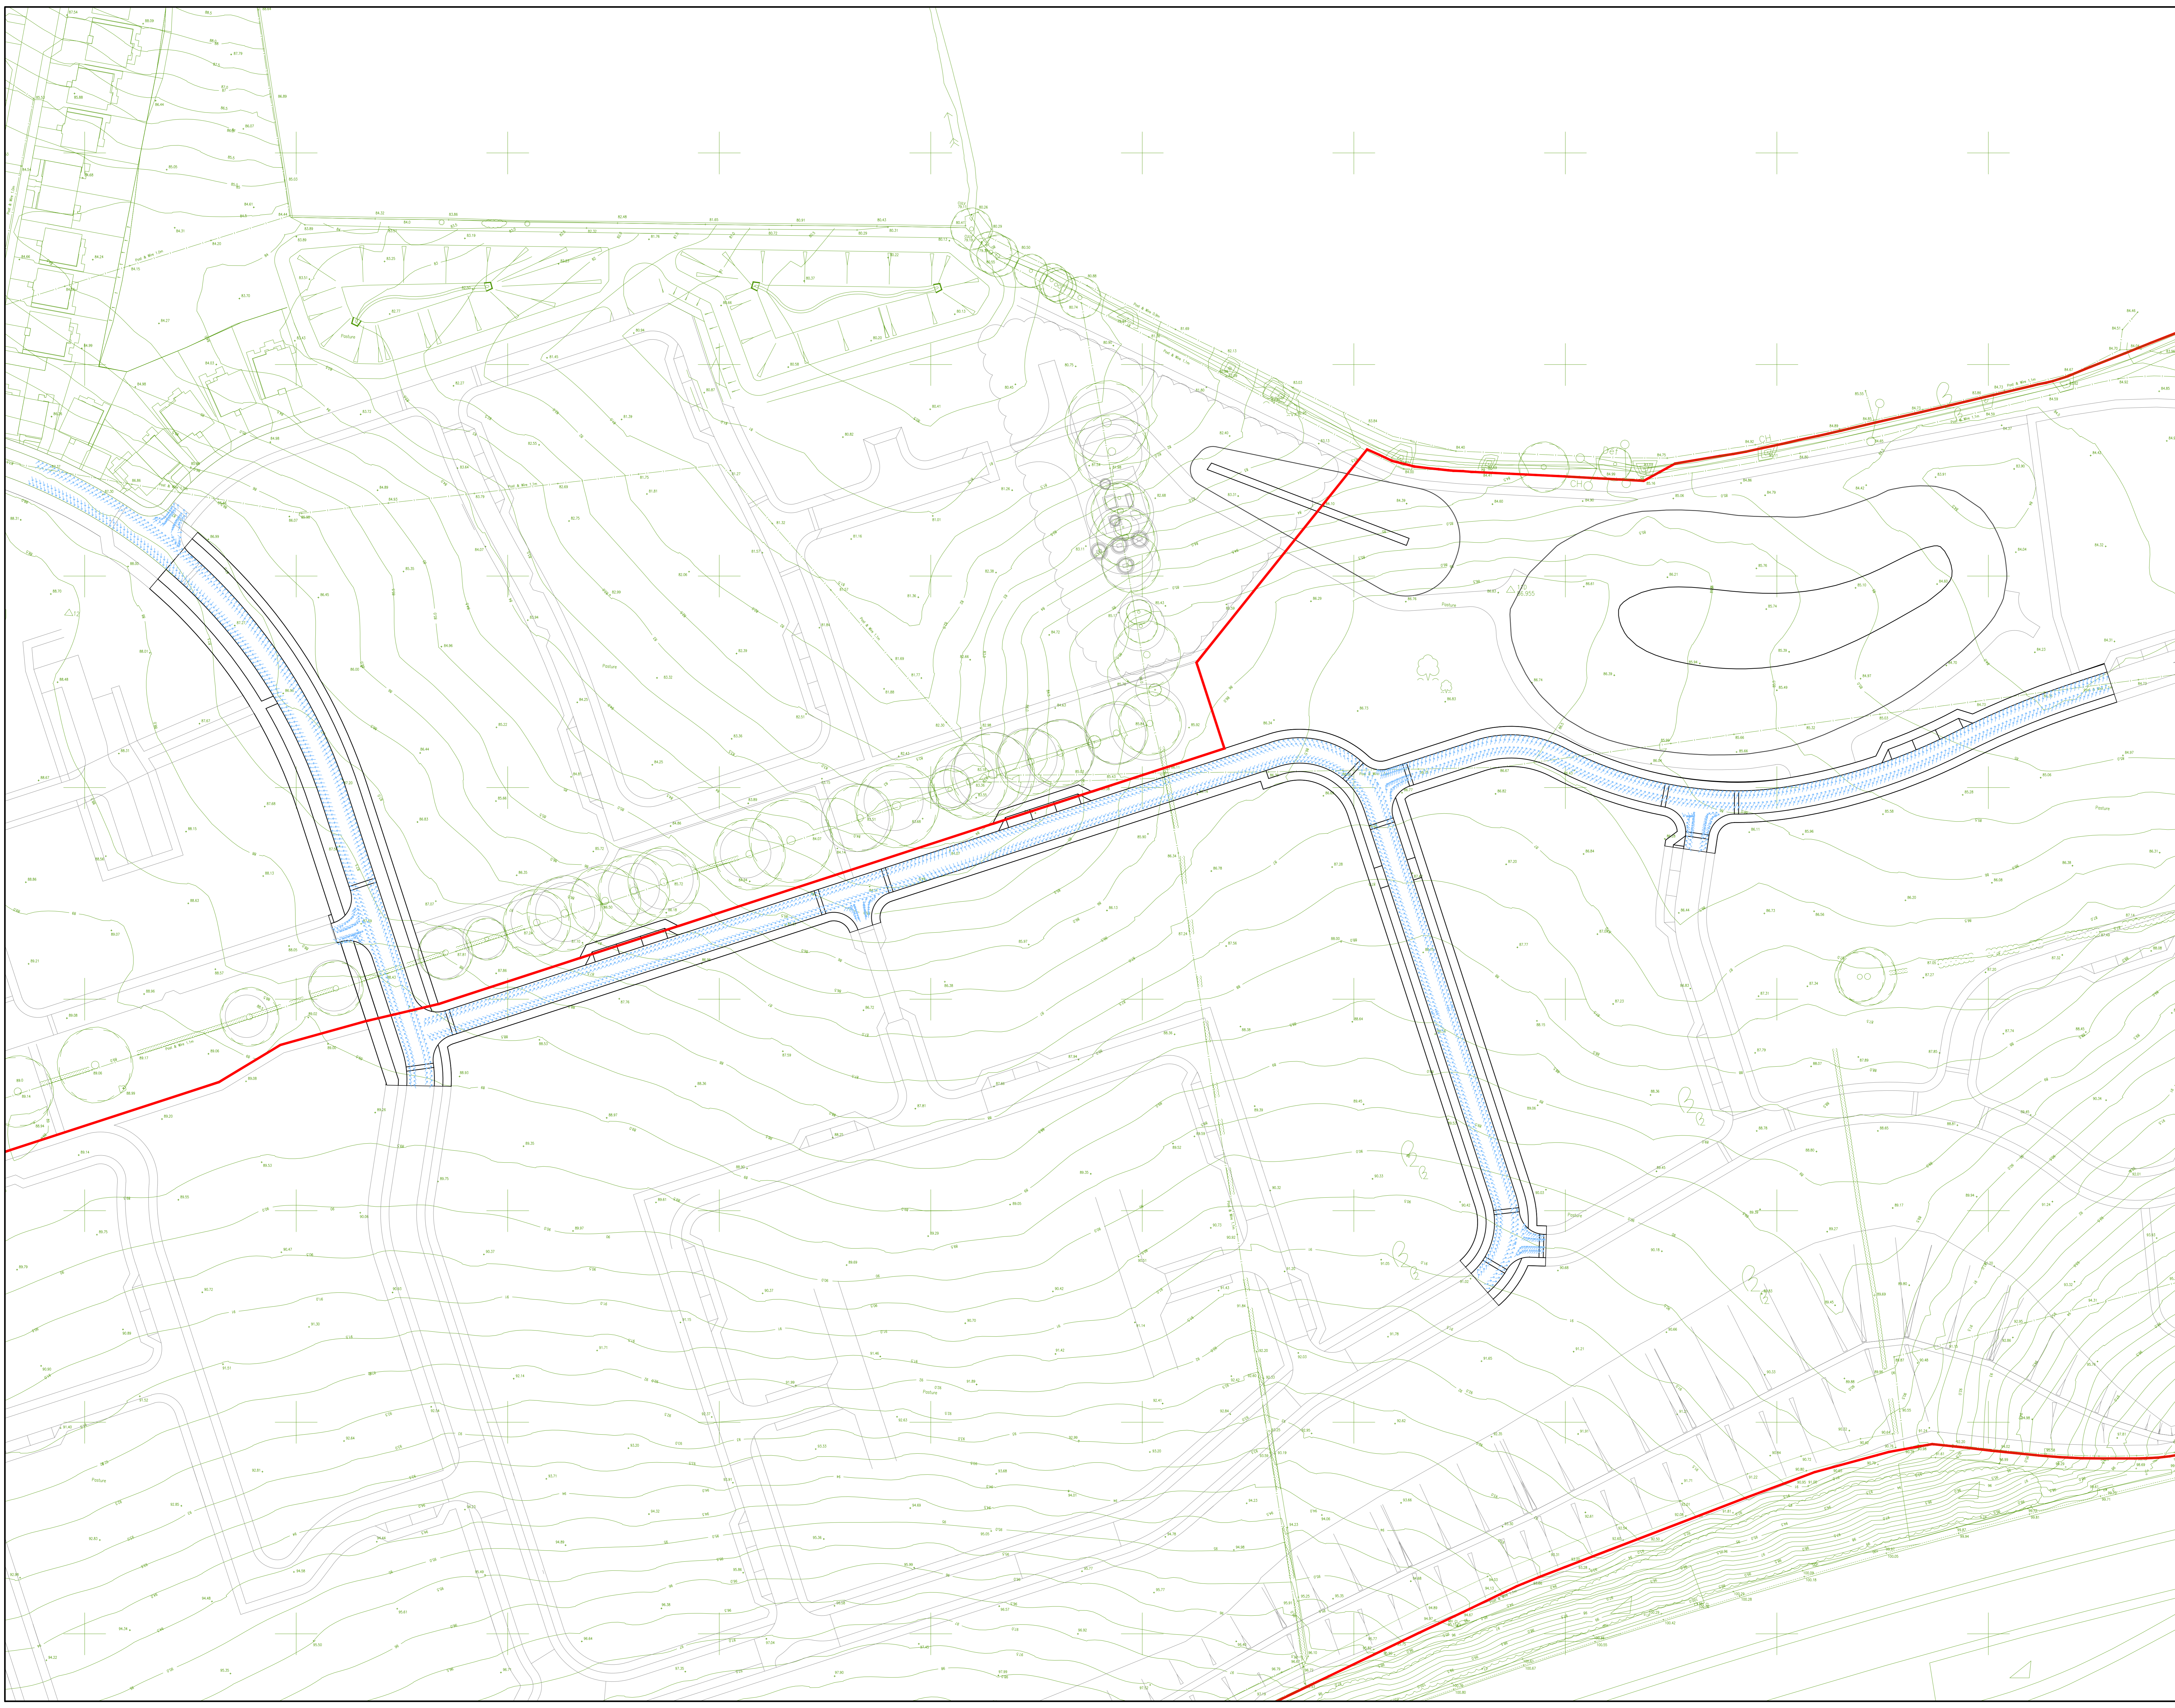


Do not scale from this drawing

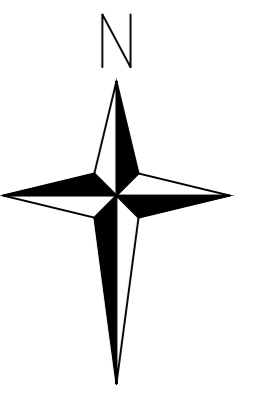

THIS IS THE PLAN/DRAWING/SPECIFICATION REFERRED TO IN THE APPLICATION
SIGNED:
DATED:

Rev	Date	Description	Drawn	Checked	App'd
01		ISSUED TO SUP CLIENT COMMENTS			
02		ADJUSTED BAND REVISION			

FAIRHURST
275 Broom Street
GLASGOW
G2 4JZ
Tel: 0141 204 8800
Fax: 0141 204 8801



FROM THE
**ROBROYSTON/MILLERSTON
ROBROYSTON ROAD
GLASGOW**

Drawing Title:
**INFRASTRUCTURE APPLICATION
FLOOD ROUTING**

Scale of A3: 1:500	Status: For Approval
Drawn: RS	Approved:
Date: 10/05/21	Date:
Drawing No.:	Revision:

102497/2970 A