


Proposed Section A-A
1/100 @ A3

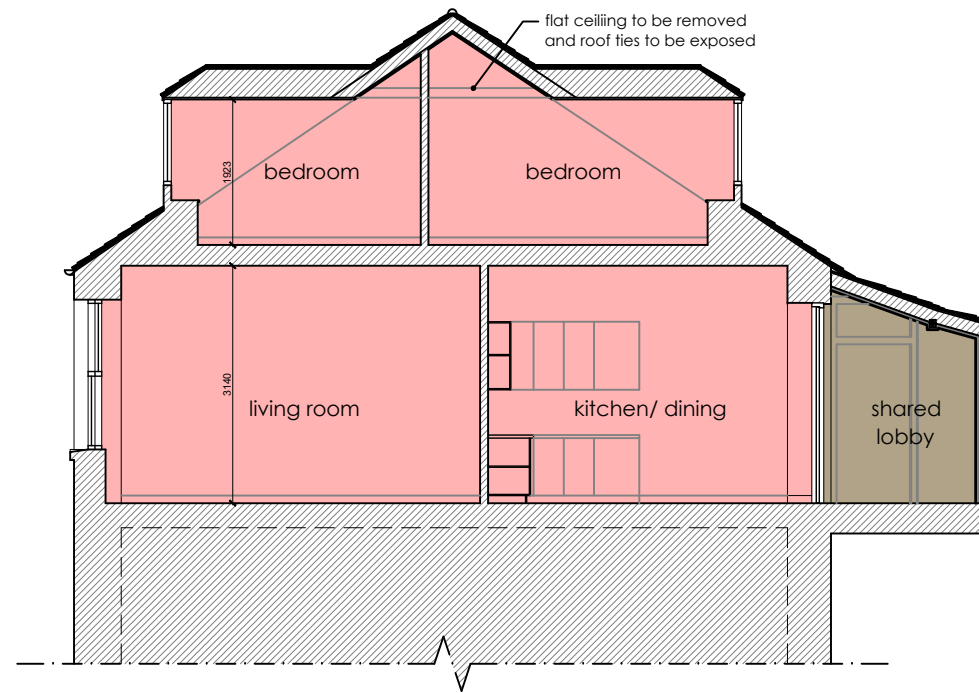

Proposed Section B-B
1/100 @ A3

Floor Areas
 Flat 1 - 76.5sqm
 Flat 2 - 82.0sqm

PLANNING ISSUE

Conversion of Flat
 at 6D, Main Street, Bridgend, Perth
 for Mr O. Schneider

DRAWING TITLE
 Proposed Sections

SCALE	1/100 @A3	DIRECTOR	KR
DATE	May 21	DRAWN BY	CJB

MCLAREN MURDOCH & HAMILTON
 CHARTERED ARCHITECTS
 2 DUNDEE ROAD, PERTH, PH2 7DW TELEPHONE 01738 627061
 229 BALGREEN ROAD, EDINBURGH, EH11 2RZ TELEPHONE 0131 539 5000

DRAWING NO.
 2942_P_101

Scale at 1/100

