



NOTES/REVISIONS

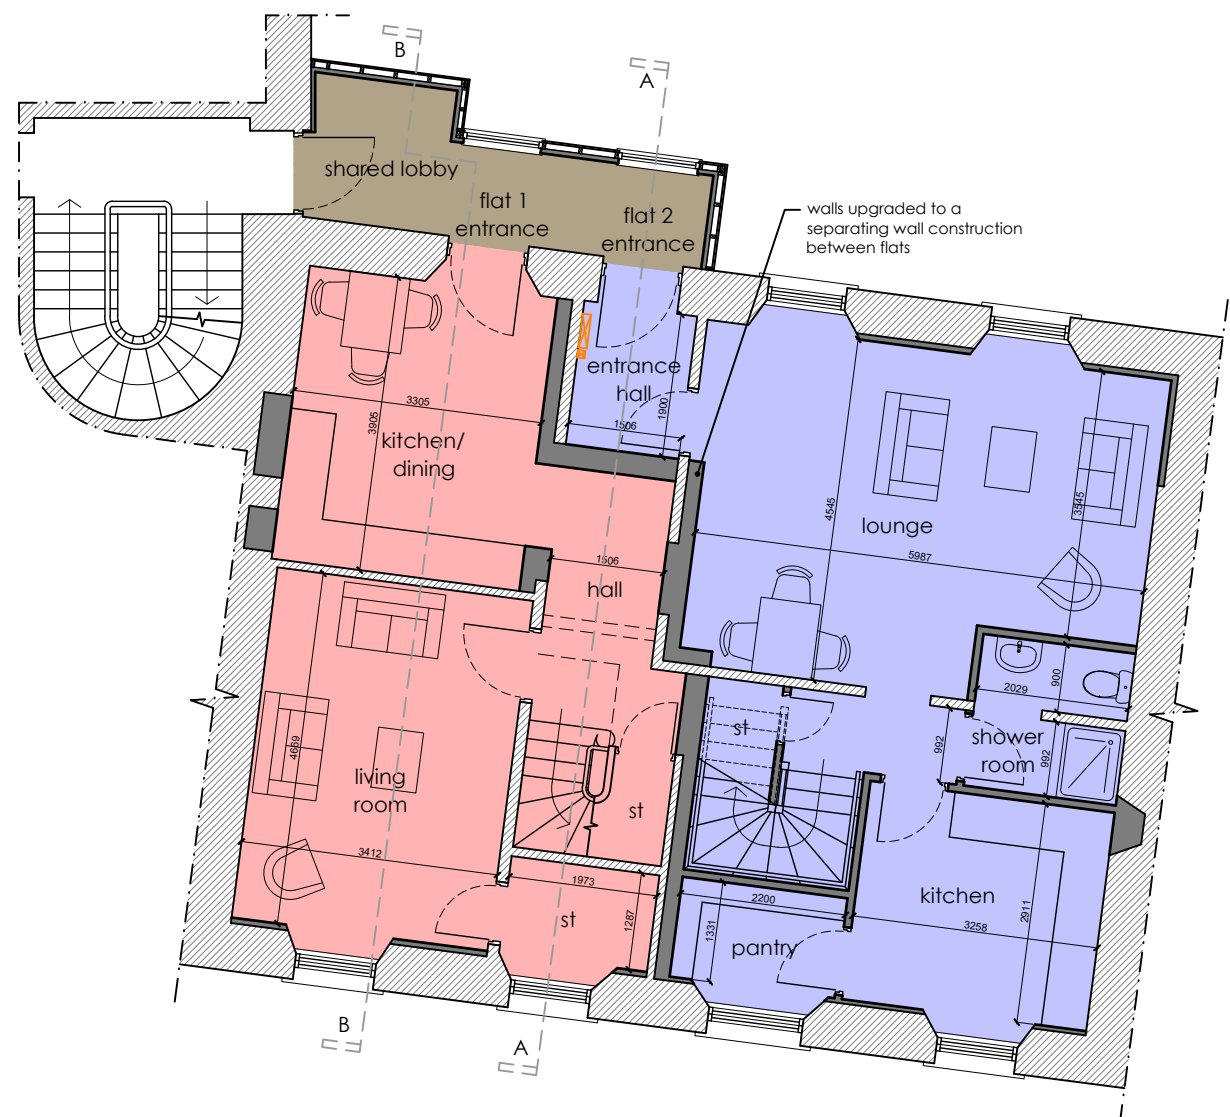

Proposed Lower Floor Plan (second floor)
1/100 @ A3

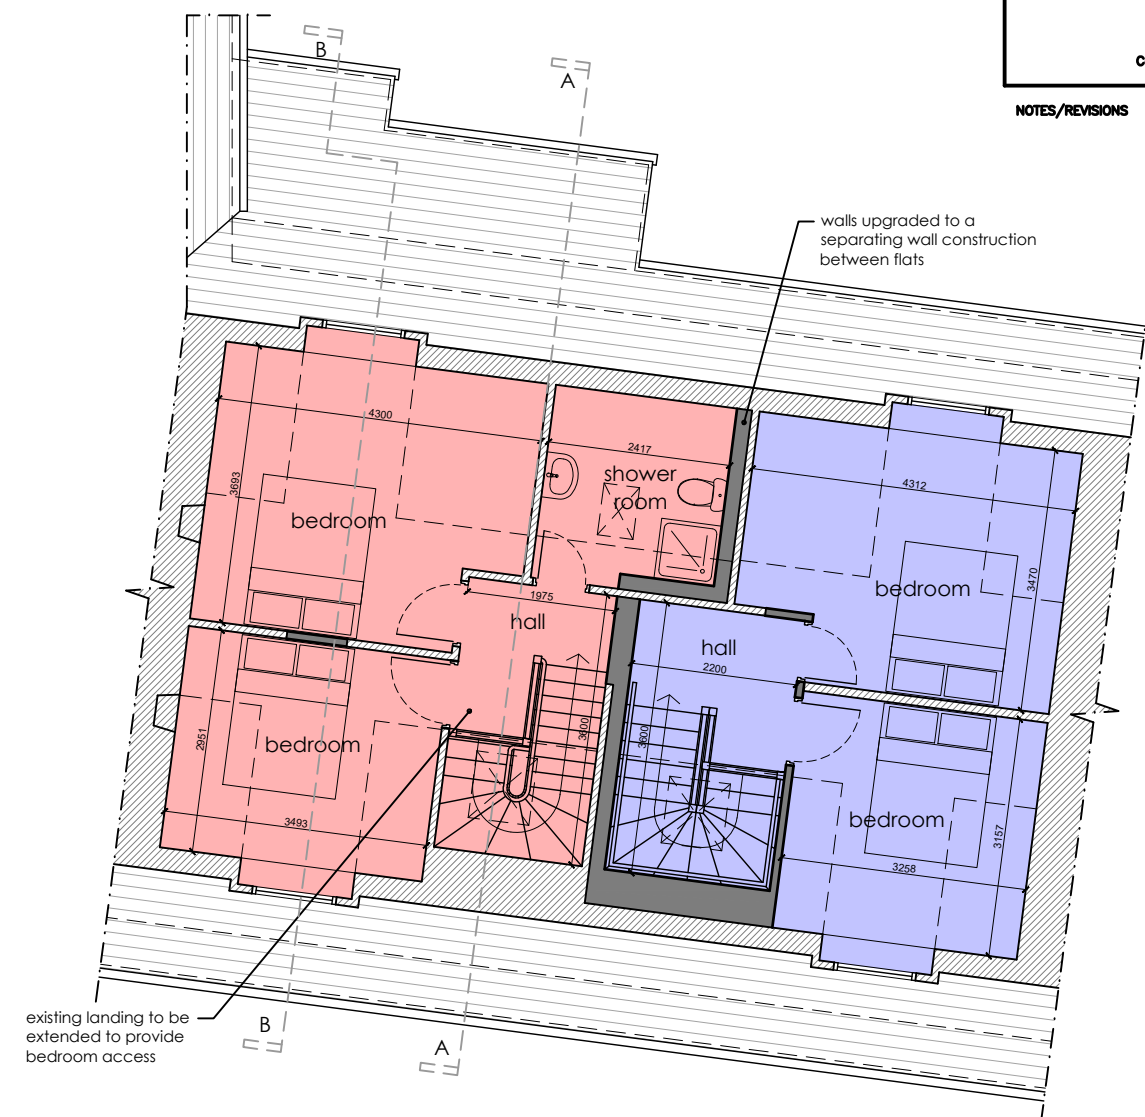

Proposed Upper Floor Plan (third floor)
1/100 @ A3

Floor Areas
 Flat 1 - 76.5sqm
 Flat 2 - 82.0sqm

PLANNING ISSUE

Conversion of Flat
at 6D, Main Street, Bridgend, Perth
for Mr O. Schneider

DRAWING TITLE
Proposed Floor Plans

SCALE	1/100 @A3	DIRECTOR	KR
DATE	May 21	DRAWN BY	CJB

MCLAREN MURDOCH & HAMILTON
CHARTERED ARCHITECTS
 2 DUNDEE ROAD, PERTH, PH2 7DW TELEPHONE 01738 627061
 229 BALGREEN ROAD, EDINBURGH, EH11 2RZ TELEPHONE 0131 539 5000

DRAWING NO.
2942_P_100

