




CART LODGE FLOOR PLAN
(SCALE 1:100)

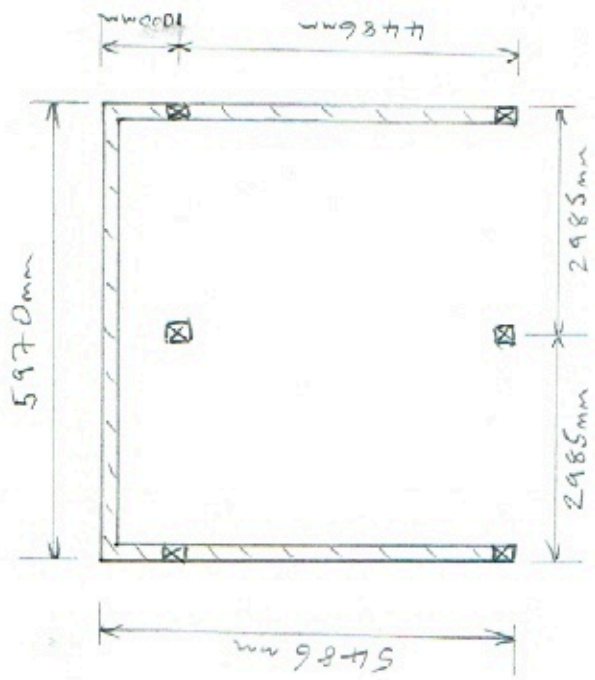

CART LODGE FRONT ELEVATION
(SCALE 1:100)

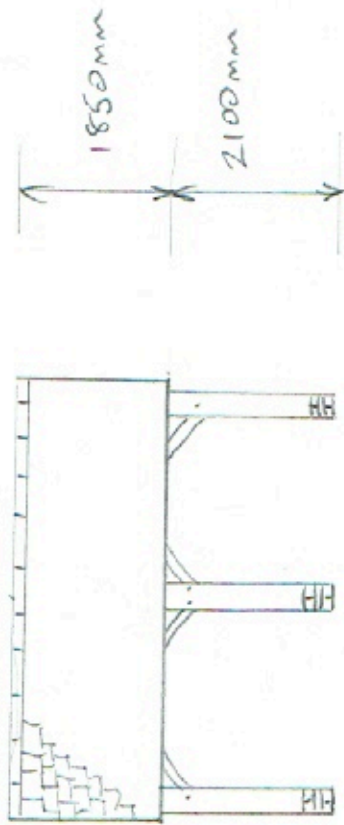

CART LODGE REAR ELEVATION
(SCALE 1:100)

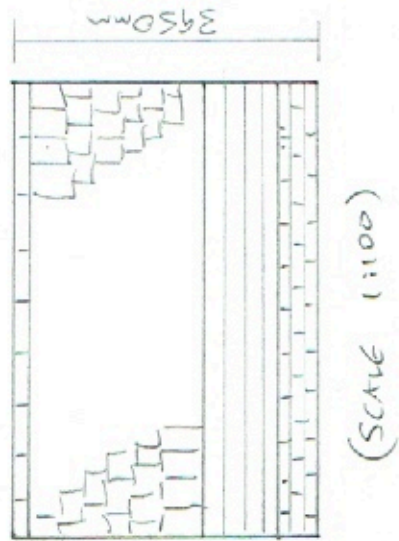

CART LODGE SIDE ELEVATION

