


- Notes**
1. If in doubt, ask the Project Lead.
  2. Do not scale this drawing.
  3. All dimensions are in millimetres unless stated otherwise.
  4. This drawing is to be read in conjunction with all other relevant drawings and specifications.
  5. All Proprietary items to be installed in strict compliance with manufacturers instructions and recommendations.
  6. Numbering in brackets following apartment number indicates the previous studio numbering.

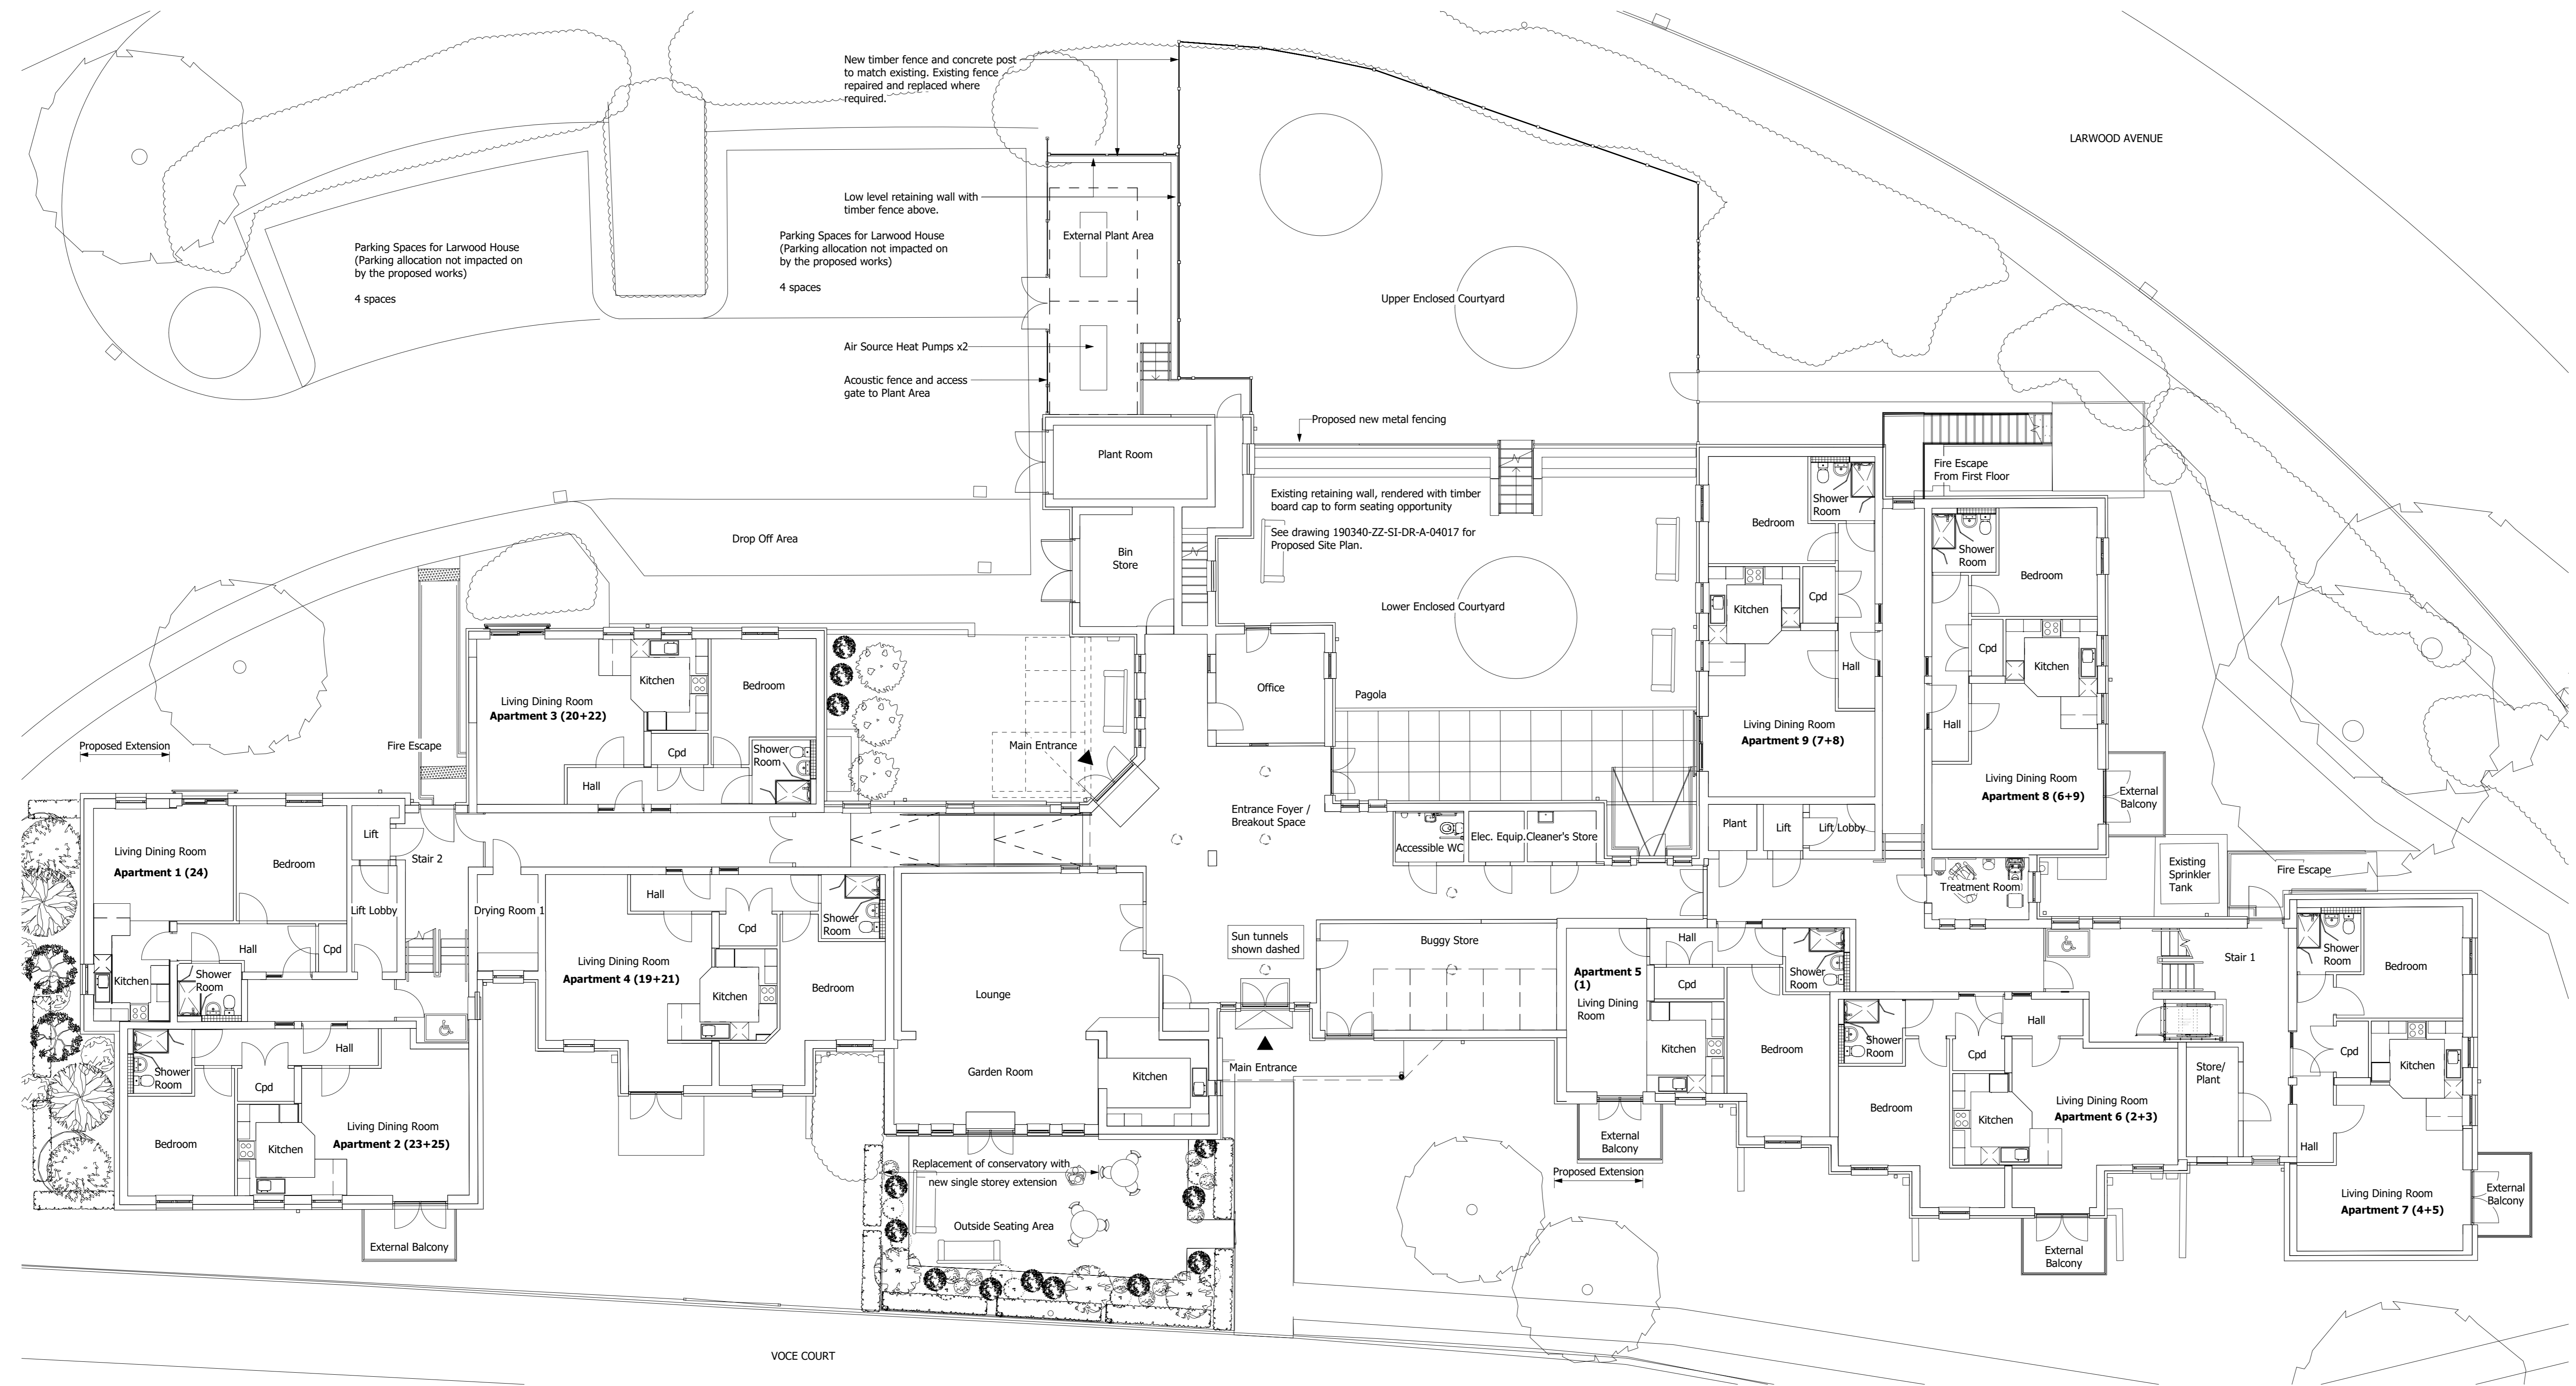

**Proposed Ground Floor Planning**  
1 : 100

Rev	Amendments	Rev'd By	Date
P03	Updated following proposed demolition of the Former Warden's House	DF	16.04.21
P02	RIBA STAGE 003 ISSUED FOR COMMENT AND REVIEW	DF	15.01.21
P01	Issued for Planning	DF	18.12.20

Client



Project  
**Larwood House**  
Refurbishment & Remodelling

Title  
**Proposed Ground Floor Plan**

Project	Originator	Volume	Level	Type	Role	Number
190340 - WDK - ZZ - GF - DR - A - 04010						

Internal Project Reference  
**190340**

Suitability | Suitable for  
**S3 - Suitable for Review & Comment**

Scale  
**1 : 100 @ A0**

Project Lead  
**SE**



Digital Strategy Consultancy Solutions

www.waldeckconsulting.com

Offices and Projects UK wide  
The Gate  
Mather Road  
Newark  
NG24 1FB  
01636 858 295

© 2019 WALDECK

1. These drawings are copyright and the property of Waldeck Associates Ltd. Copying of the designs, drawings or intellectual property in full or in part is not permitted without the written consent of a Director of Waldeck Associates Ltd. In the event of a default by the Employer of its obligations due to Waldeck Associates Ltd neither it or its designers or beneficiaries are permitted or licensed to use or copy this information and such time as the Employer has remedied its default and the Consultant gives written consent to reinstatement of its permission or licence to use its materials.

2. The initial feasibility pre-contract design specification, cost plans, bill of quantities, feasibility studies and all other documents or media whether electronic or hard copy are indicative only and could be subject to changes in statute or other rules and regulations and changes in the Employer's requirements and will be subject to design development until such time as Waldeck's Services are engaged under a formal written agreement that pays for an appropriate fee at commercial rates. Use of these documents or media shall be entirely at the risk of the person using it. No reliance on these documents shall be permitted and full copyright is retained by Waldeck. Waldeck accepts no responsibility for reliance on these documents or media and it is assumed that the Contractor or Developer or Client has made sufficient provision for design development risk where a full design has not been commissioned. No waiver of this endorsement shall be permitted except in writing and signed by a Director of Waldeck as recorded at Companies House.

3. "Waldeck" is a Trading Style of Waldeck Associates Ltd registered in England and Wales Company N° 3459319.

