



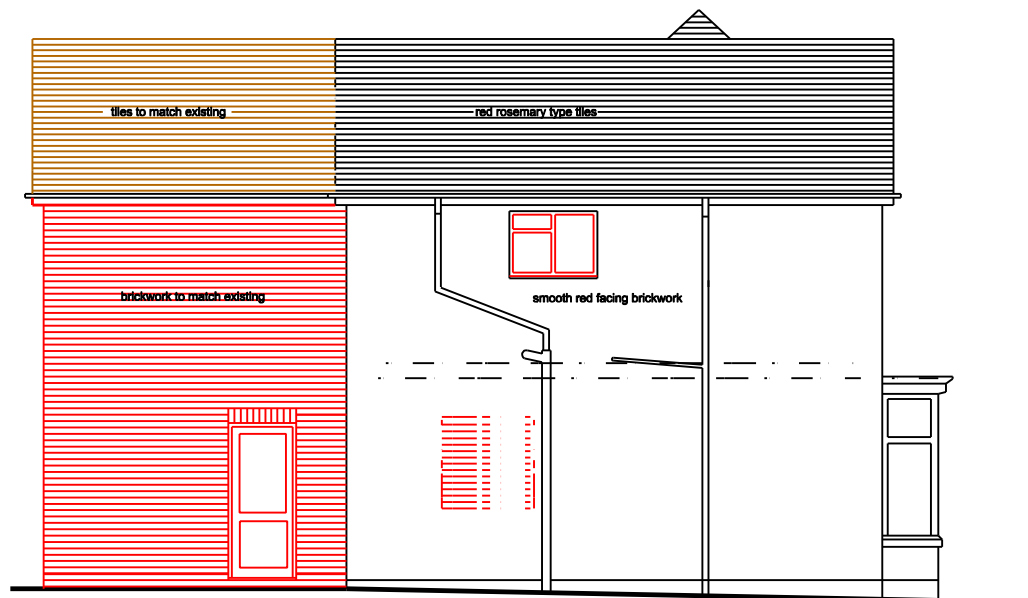

rear (south) elevation

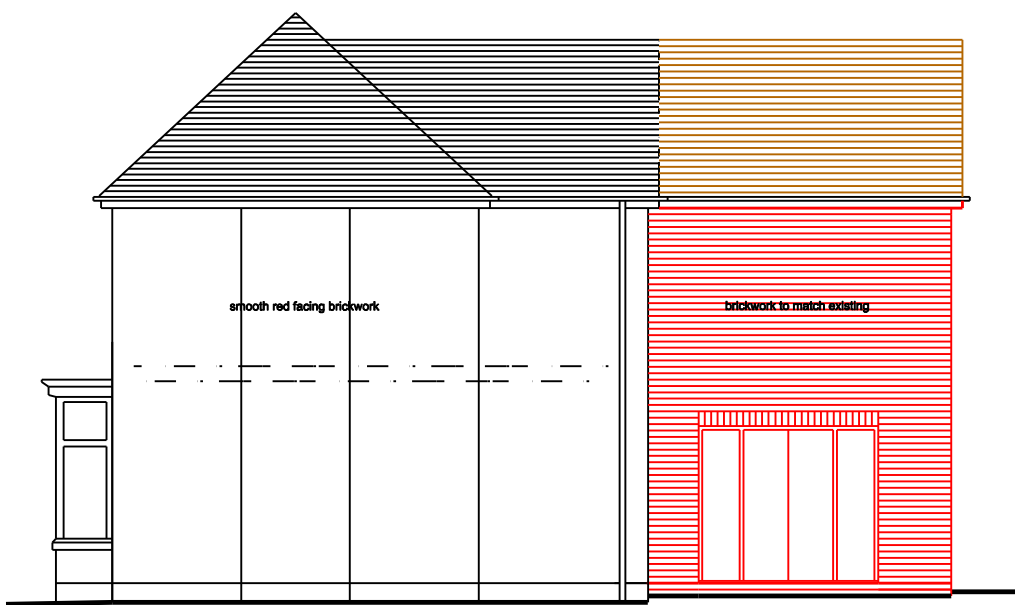


side (east) elevation




side (west) Elevation




front (north) elevation

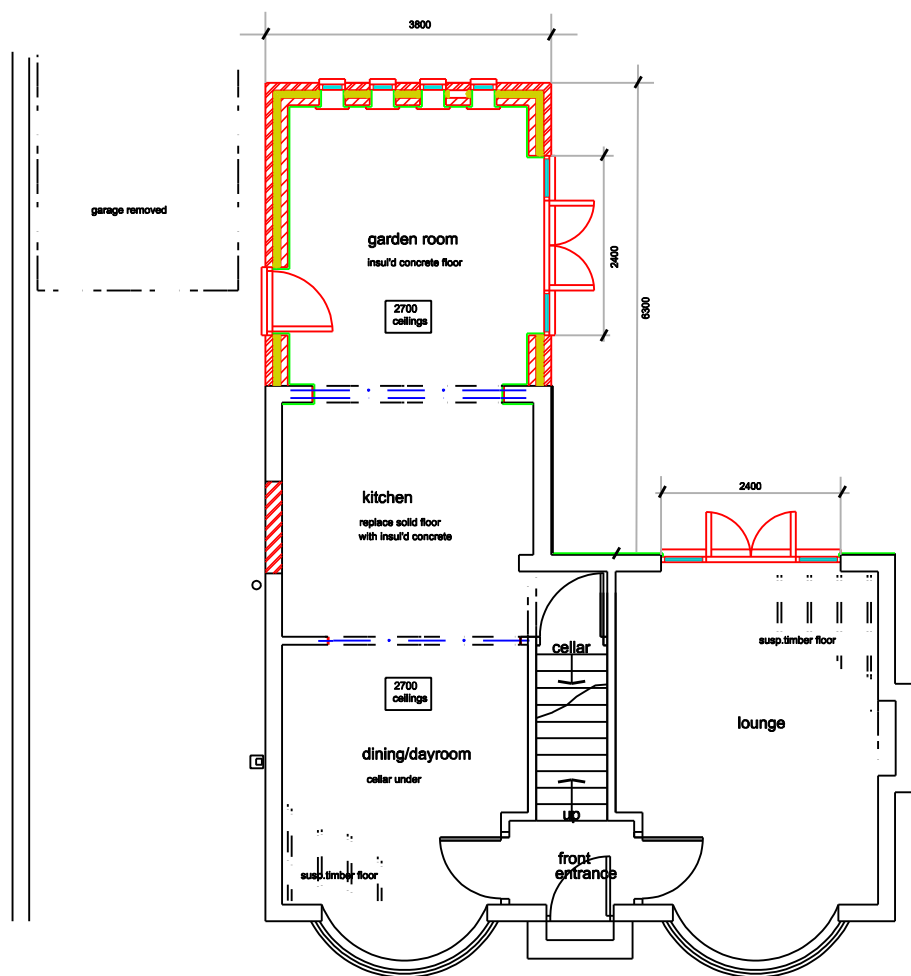

ground floor plan

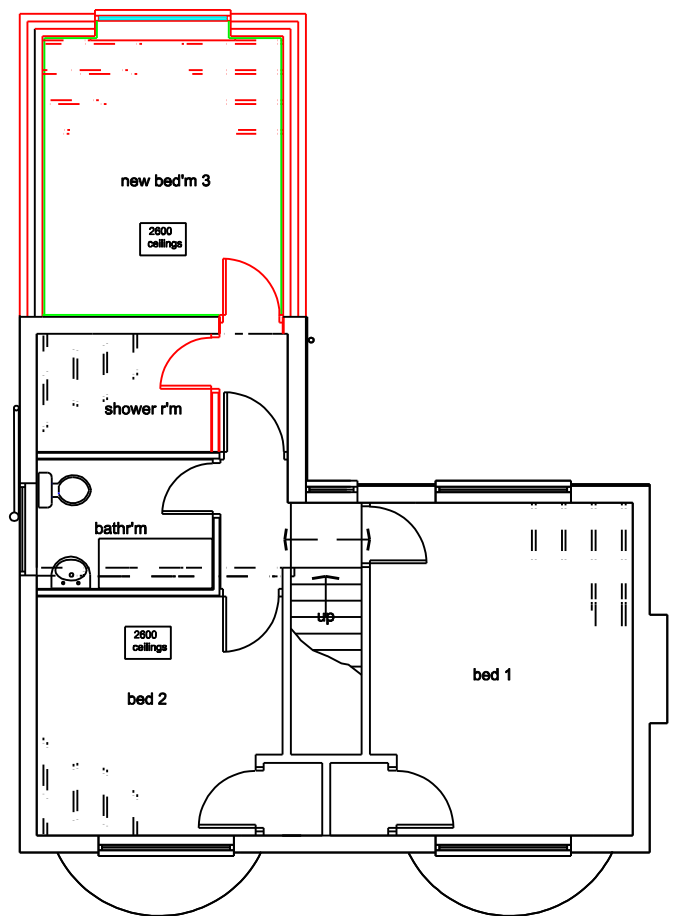

first floor plan

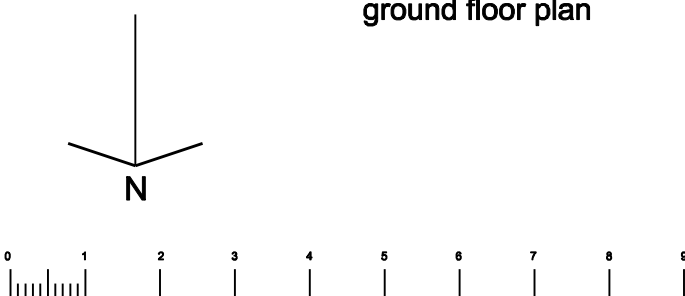

Robert & Julie Brooks
53 Anston Avenue
Worksop Notts S81 7HU

Remove Garage & Conservatory
Erect Two Storey Rear Extension
and Internal Alterations

Prop. Floor Plans & Elevations

scale 1:100 @ A3
ref: BDS/RB/JB/LPA

23 May 2021

Bassettlaw Design Services Ltd
194 Mansfield Road, Worksop Notts S80 3AB
01909 530679 - 07833 384216

LPA-02