


NOTES:
 • TO BE READ WITH SEPARATE PLANT LIST.
 • TAKE IN HAND EXG PLANTING & REASSESS PROPOSALS.

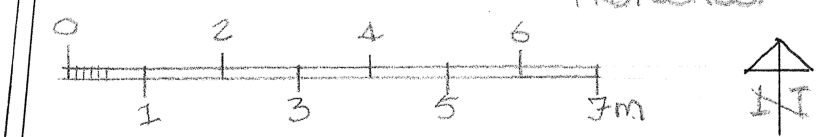

ST OSYTH PRIORY
 ST. OSYTH ESSEX
 VICTORIAN WALLED GDN
 COTT. & SPA PROPOSALS
 LANDSCAPE PLAN
 1:100 @ A1 10-11-20
 CC 175 WG 1
 Rev A.

SOUTH WALL
 ASSESS THIS AREA FOR EXTG
 PLANTS BEFORE FINALISING