

FRONT ELEVATION (1:100)




SIDE ELEVATION

Materials


Roof Tiles: Redland Fenland Pantile Breckland Brown
 Brickwork: Wienerberger Mardale Antique
 Render: Cream Monocouche
 Windows, Soffit, Fascia. White upvc



REAR ELEVATION

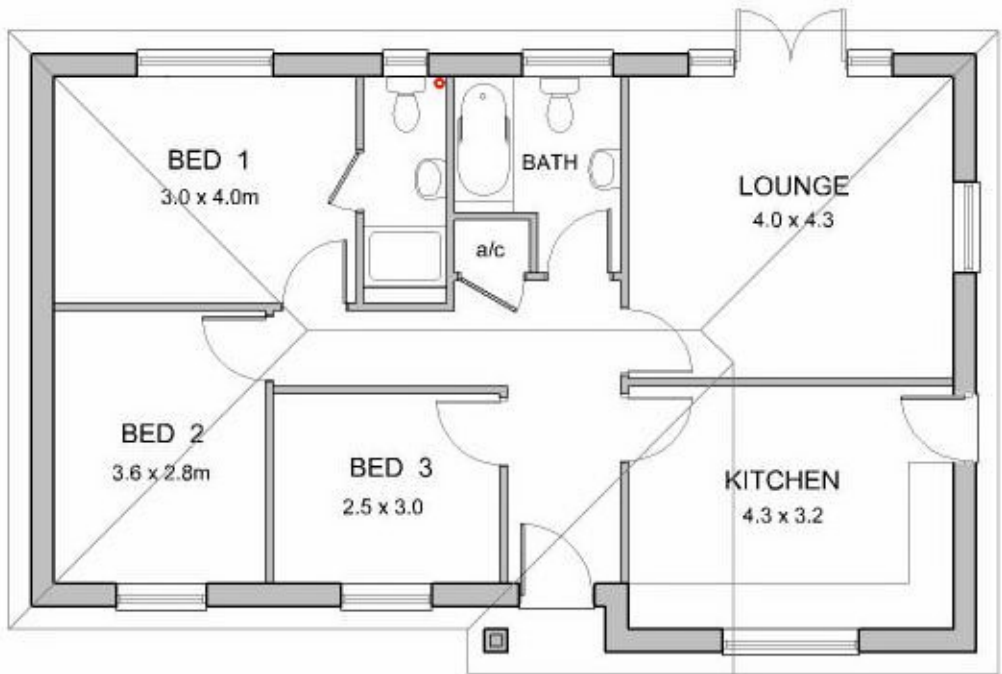

INTERNAL FLOOR AREA:
82.3 m.sq.

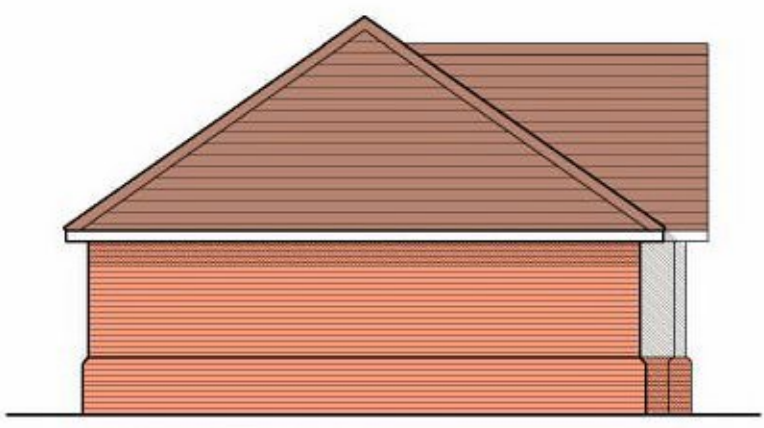

SIDE ELEVATION

Proposed Bungalow

Land to the Rear of
59 London Road

Little Clacton

Tim Snow Architects
 9A High Street, Brightlingsea
 Colchester, Essex CO7 0AE

Scale	1: 100 @ A3
Date	MARCH 2021
Drawing No.	957/02
This drawing and design thereon is copyright and shall not be reproduced without written consent	