


Revision
Date:




④ Existing 00 Floor Level
1:100

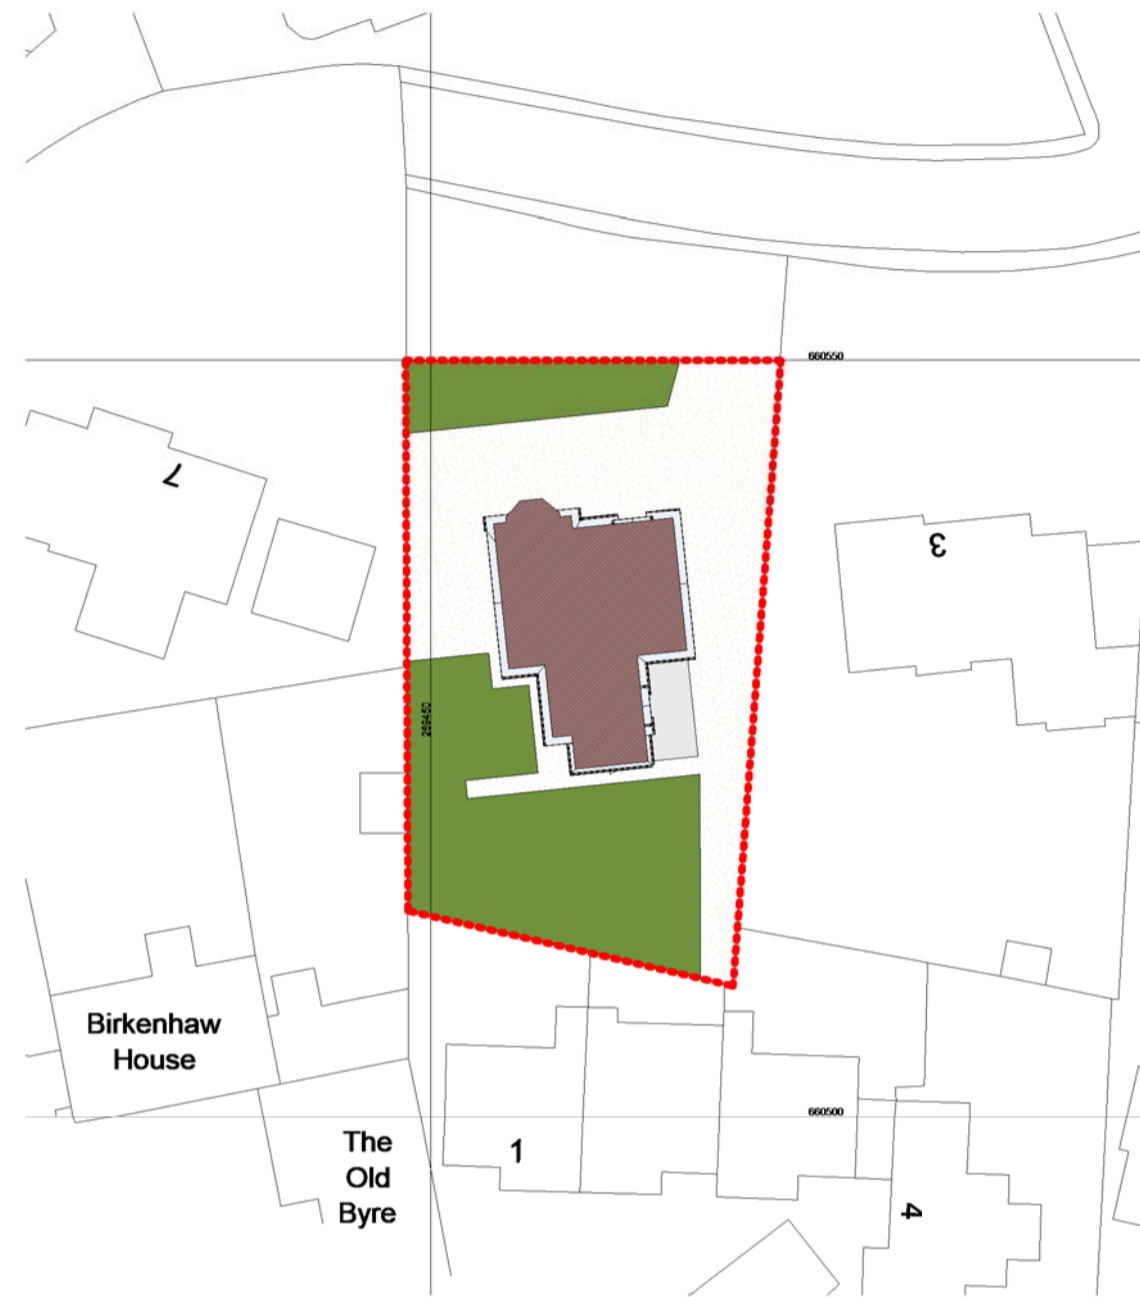


⑤ Existing Location Plan
1:500



② Existing LHS Elevation
1:100

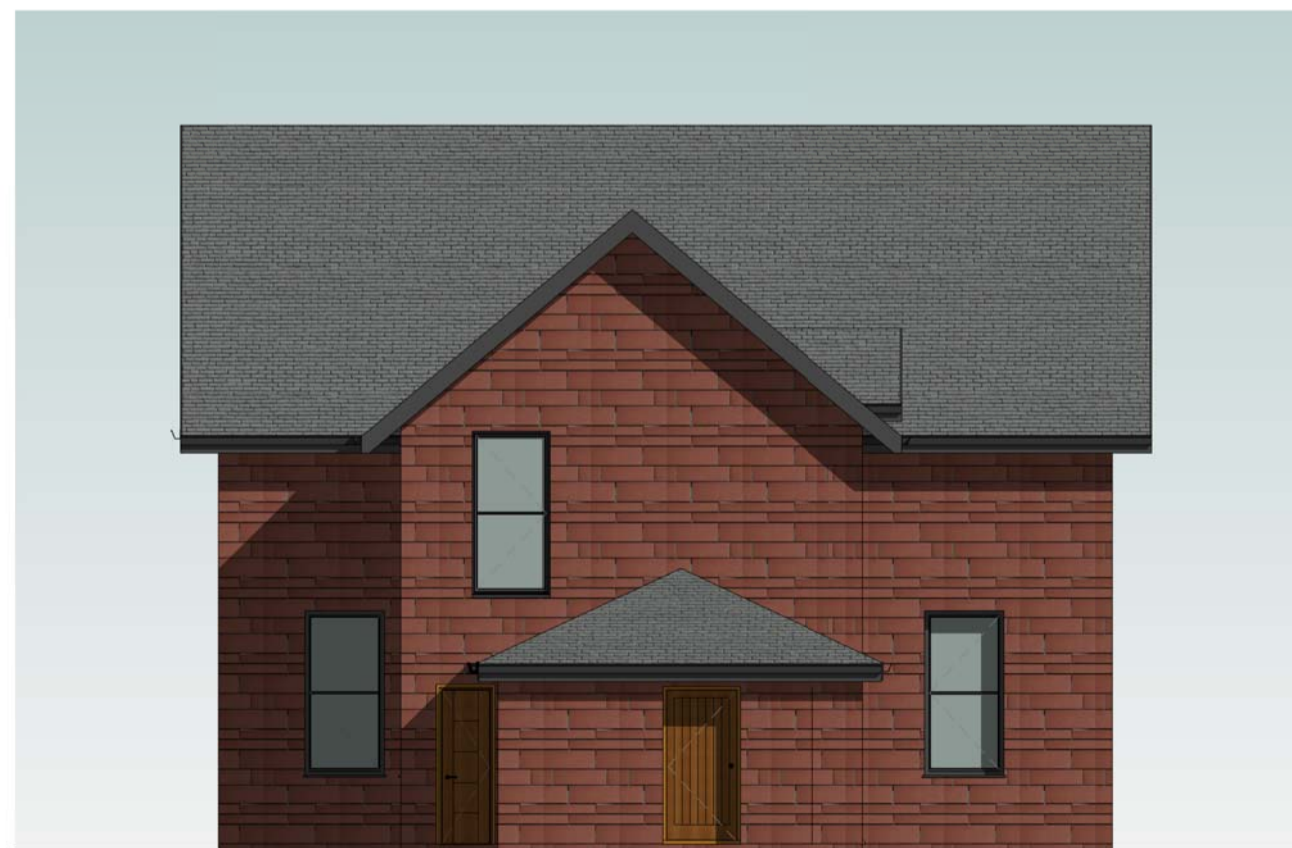

① Existing Rear Elevation
1:100

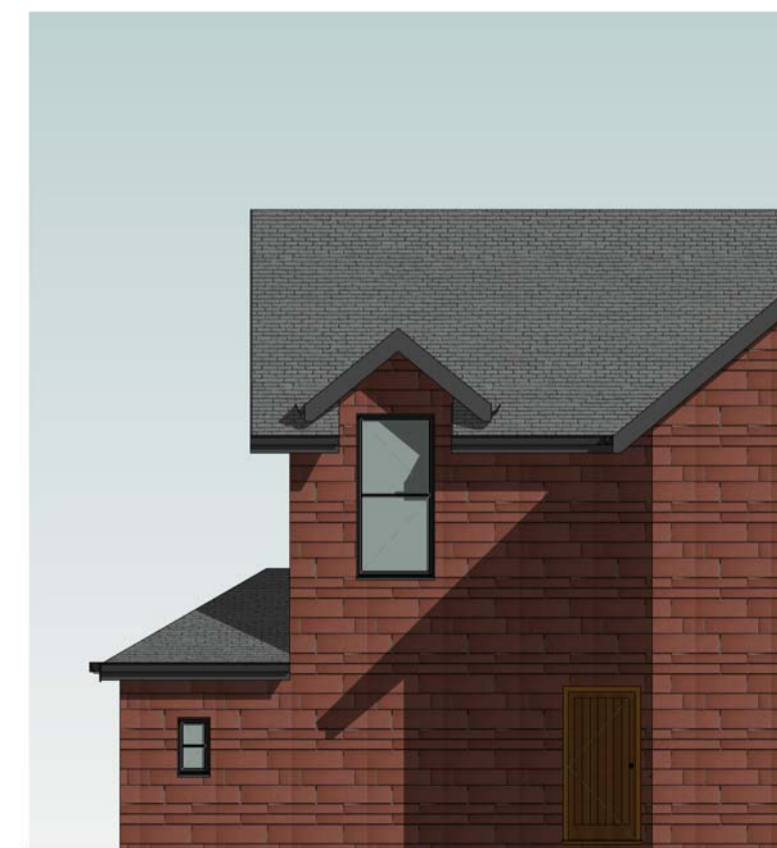

③ Existing RHS Elevation
1:100

ANGUS DESIGN ASSOCIATES LTD
Existing Drawings
Drawing No: AL(0)002
Scale (A2): As indicated

Option 1

All sizes dimensions and heights are to be checked on site and confirmed before work commences. Sites sizes take preference to