


1 Proposed Location Plan
1 : 2500

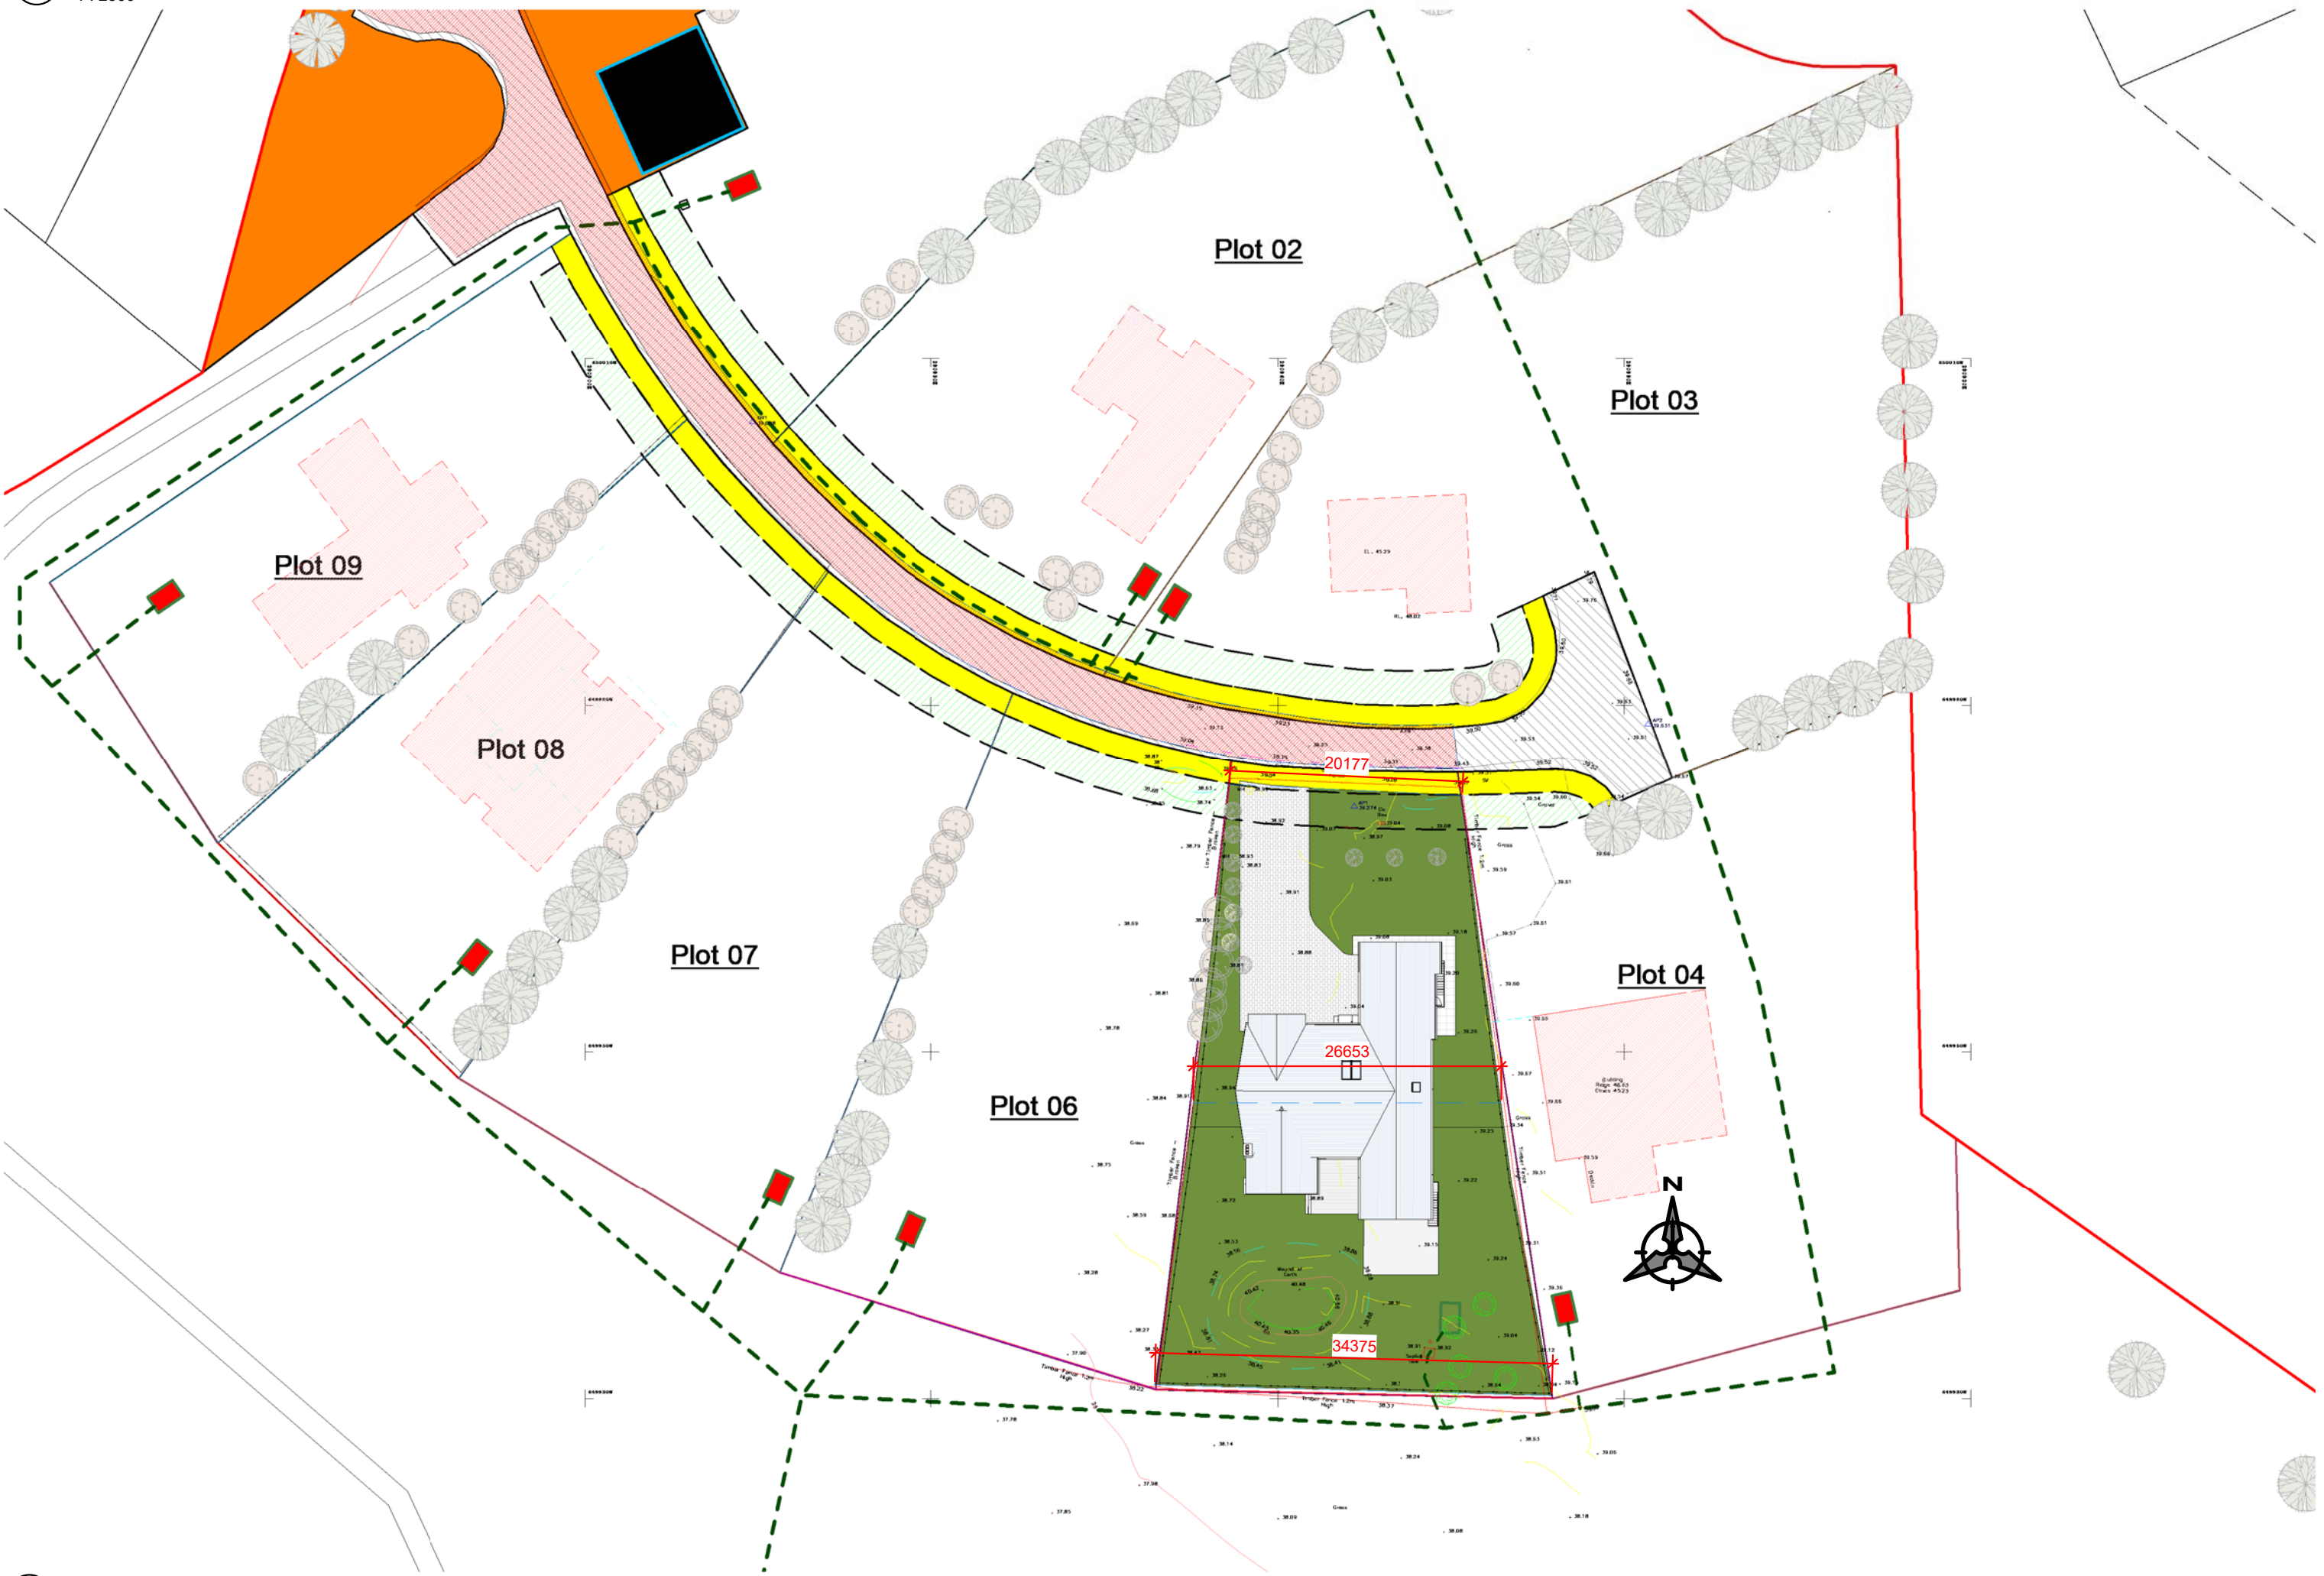

2 Proposed Block Plan
1 : 500

ANGUS DESIGN ASSOCIATES LTD

Proposed Location & Block Plan

Drawing No: AL_002
Scale (A2): As indicated

Planning

All sizes, dimensions and heights are to be checked on site and confirmed before work commences. Sites sizes take preference to scaled sizes

Revision	
Date: 12-03-21	
Rev	

0m 10m 20m 30m 40m 50m
VISUAL SCALE 1:500

0m 50m 100m 150m 200m 250m
VISUAL SCALE 1:2500