


1 Proposed Location Plan
1:2500

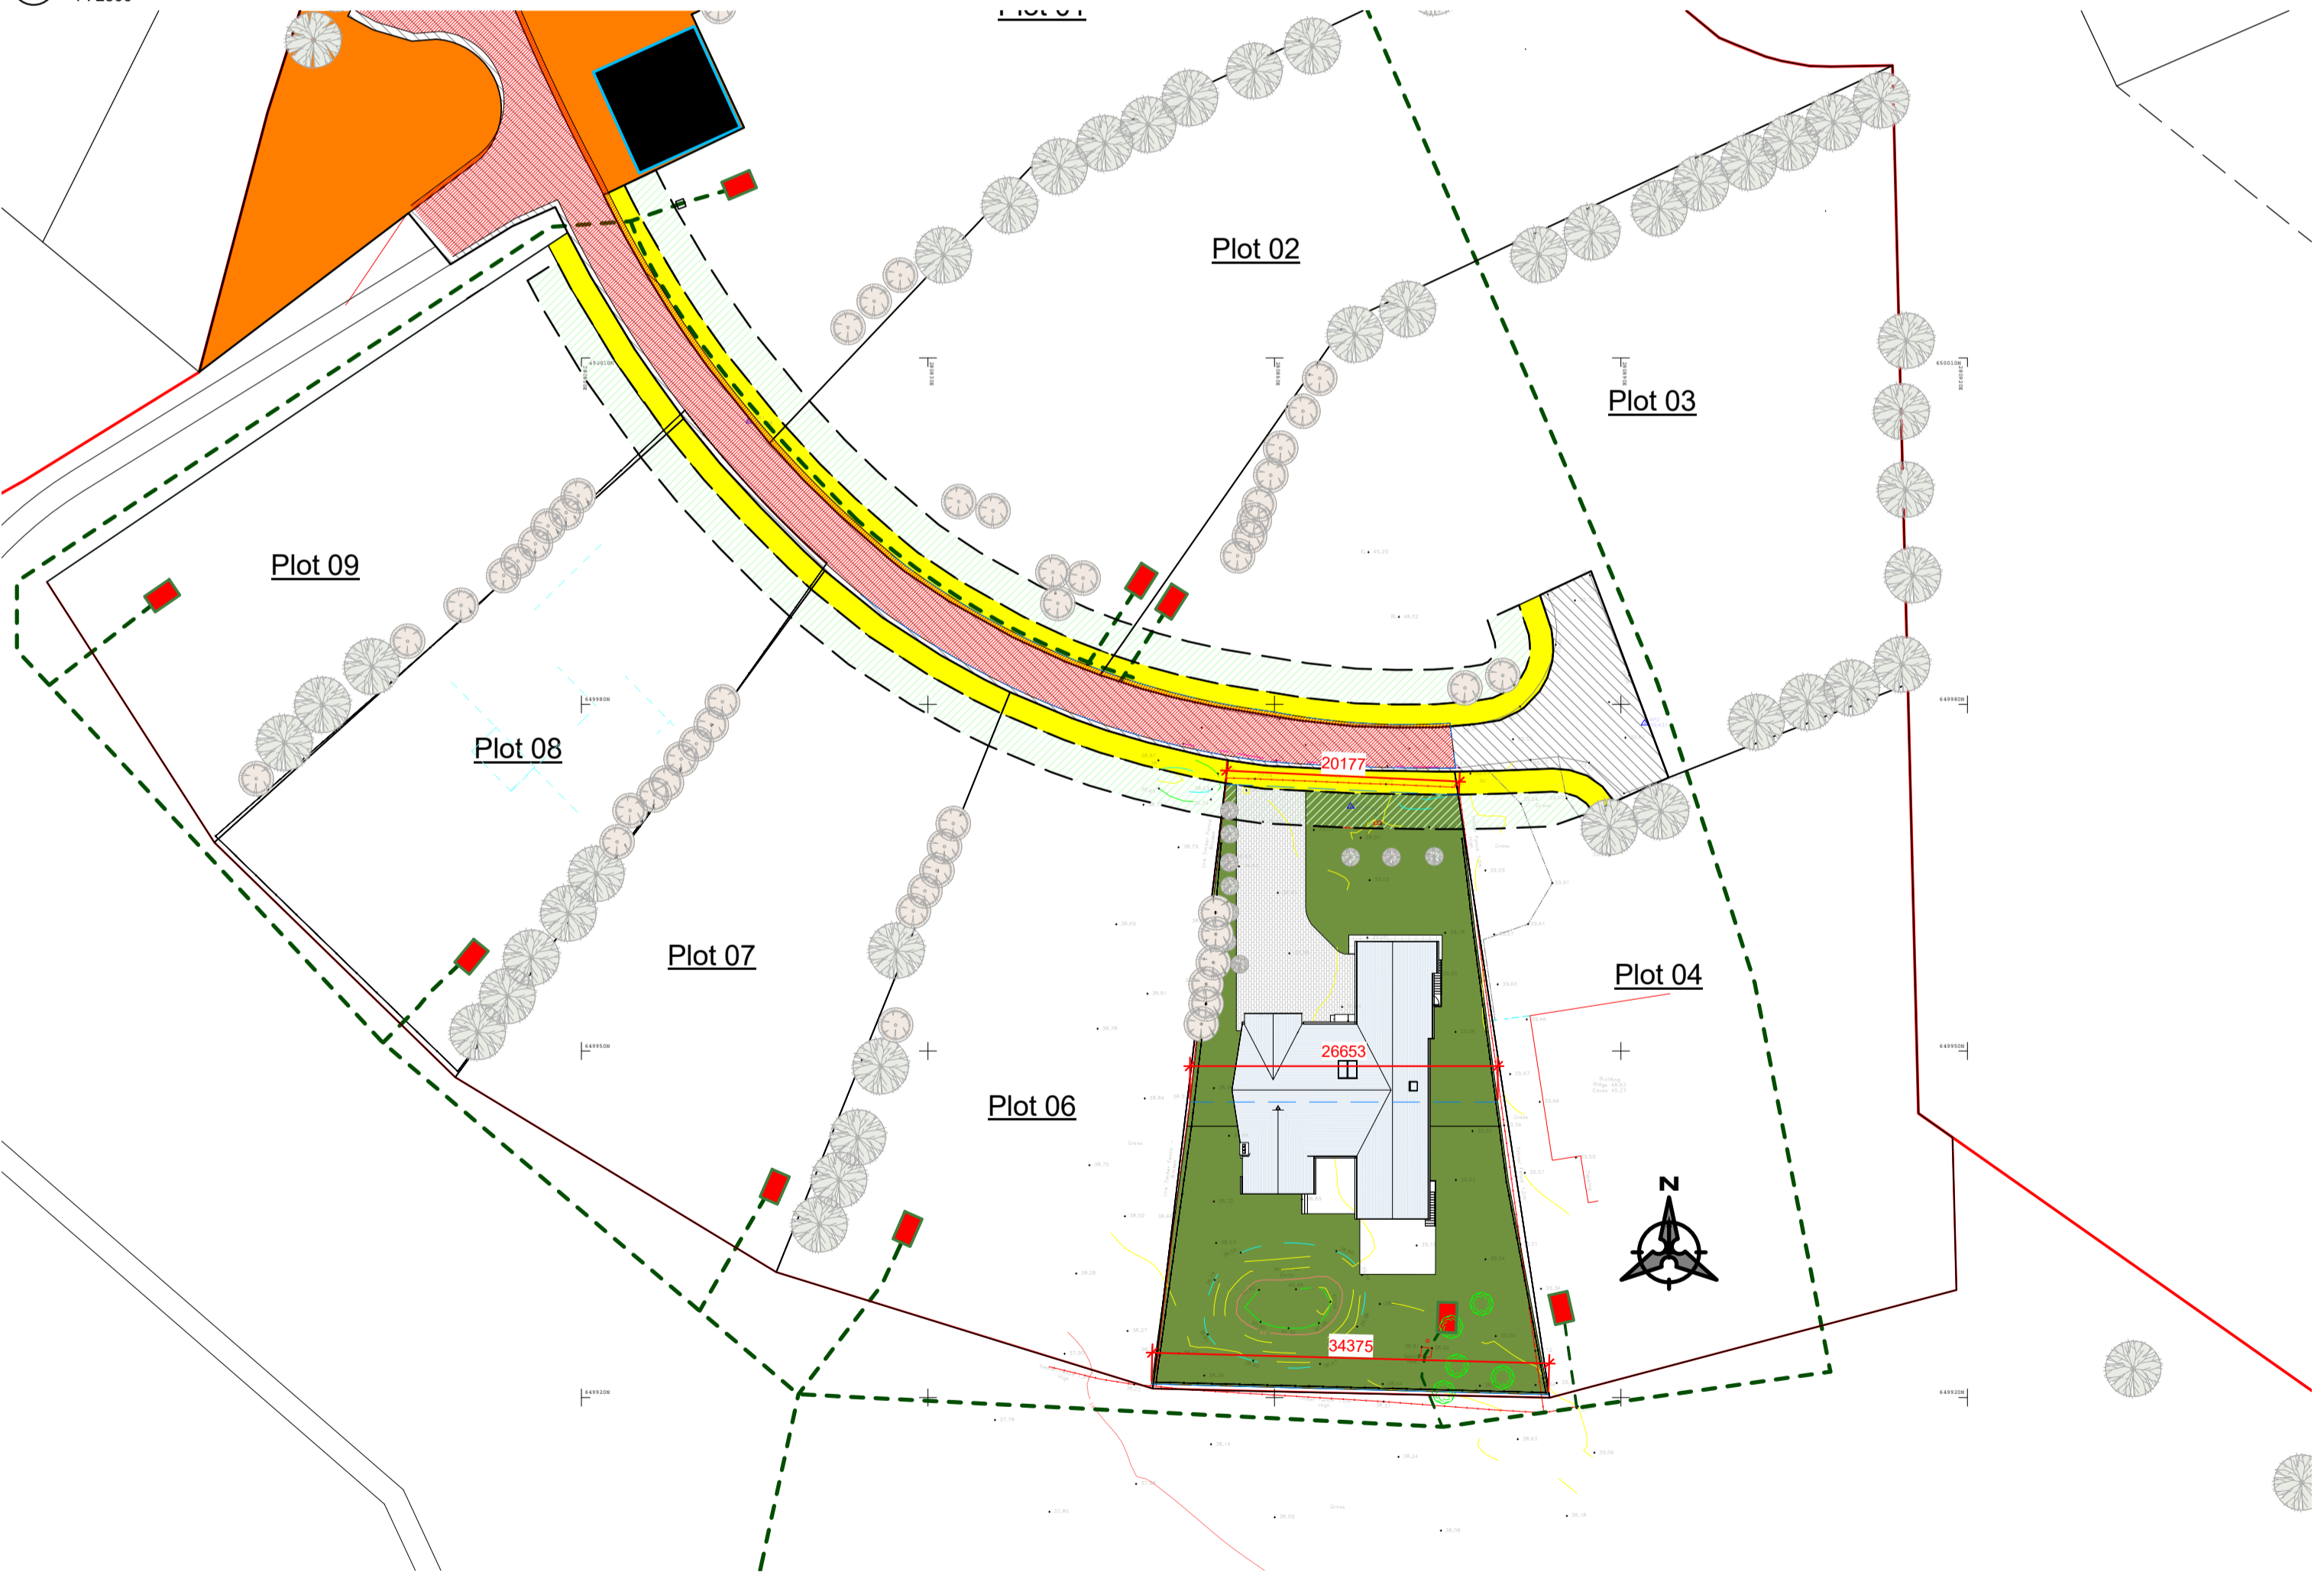

2 Proposed Block Plan
1:500

ANGUS DESIGN ASSOCIATES LTD

Proposed Location & Block Plan

Drawing No:AL_002

Scale (A2):As indicated

Planning

All sizes dimensions and heights are to be checked on site and confirmed before work commences. Sites sizes take preference to scaled sizes

Revision	Date: 12-03-21
Rev	

0m 10m 20m 30m 40m 50m

VISUAL SCALE 1:500

0m 50m 100m 150m 200m 250m

VISUAL SCALE 1:2500